


PLAN DE SITUATIE
scara 1:500



Disponere planse

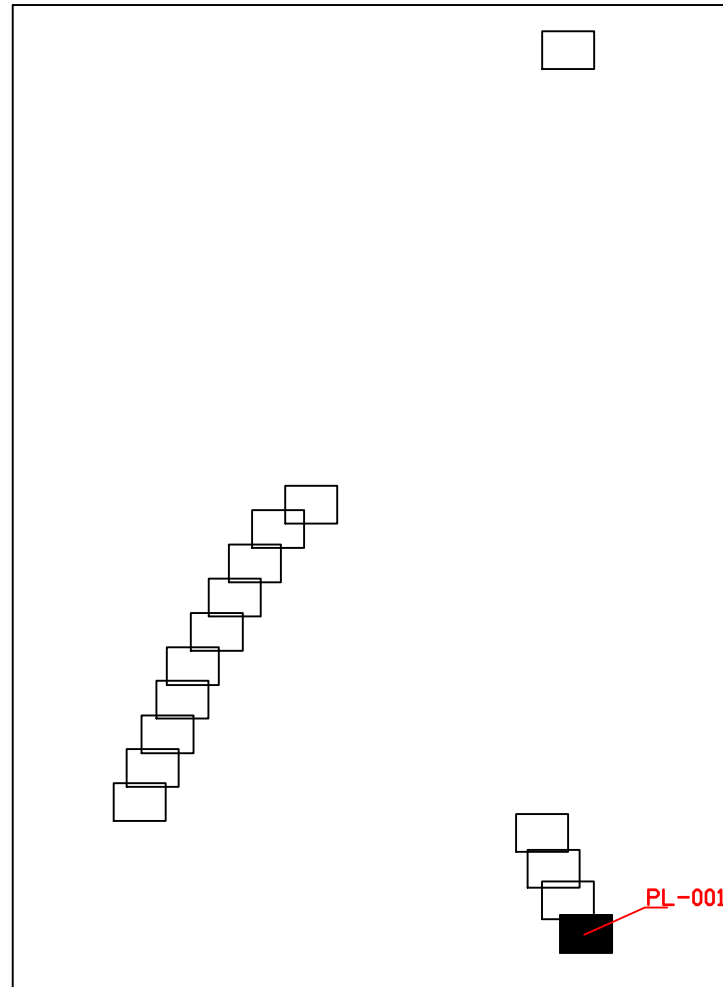

Drum Judetean DJ104G

Certifica amplasamentul
Semnatura
Stampila


SC TOPO-PIV SRL Adresa: Str. Plevnei, nr. 25, jud Sibiu			Titlul proiectului CONSOLIDARE DRUM JUDETEAN DJ 104G; SACADATE - NUCET - CORNATEL - ROSIA - NOU, INTRE LOCALITATILE SACADATE SI NUCET	PR.NR 1.10-2018
Beneficiar: JUDETEL SIBIU			Denumire plansa: PLAN DE SITUATIE DRUM JUDETEAN TRONSON 1 KM 1+000-1+500	
Masurat	ing. topo. PRESECAN IOAN	SCARA 1:500	PL.NR PL-001	
Raportat	ing. topo. PRESECAN IOAN			
Desenat	ing. topo. PRESECAN IOAN			
Autorizatia	Nr.0006/2010	DATA 11/2018	Sistem de proiectie STEREO 1970	

spre SAC


PLAN DE SITUATIE
scara 1:500

SC TOPO-PIV SRL
Adresa: Str. Plevnei, nr. 25, jud Sibiu


Titlul proiectului		SCARA 1:500	Denumire plansa:	PR.NR 1.10-2018
CONSOLIDARE DRUM JUDETEAN DJ 104G: SACADATE - NUCET - CORNATEL - ROSIA - NOU, INTRE LOCALITATILE SACADATE SI NUCET				
Beneficiar: JUDETUL SIBIU		DATA 11/2018	Sistem de proiectie STEREO 1970	PL.NR PL-002
Masurat	ing. topo. PRESECAN IOAN			
Raportat	ing. topo. PRESECAN IOAN			
Desenat	ing. topo. PRESECAN IOAN			
Autorizatia	Nr.0006/2010			

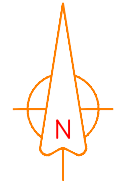

Disponere planse

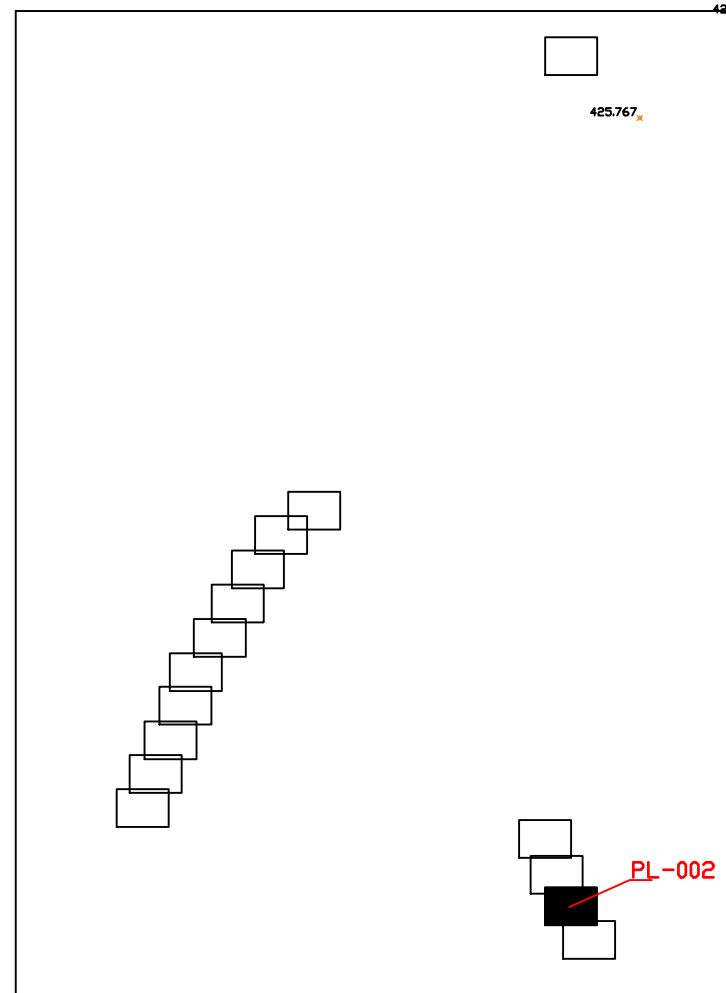

PL-002

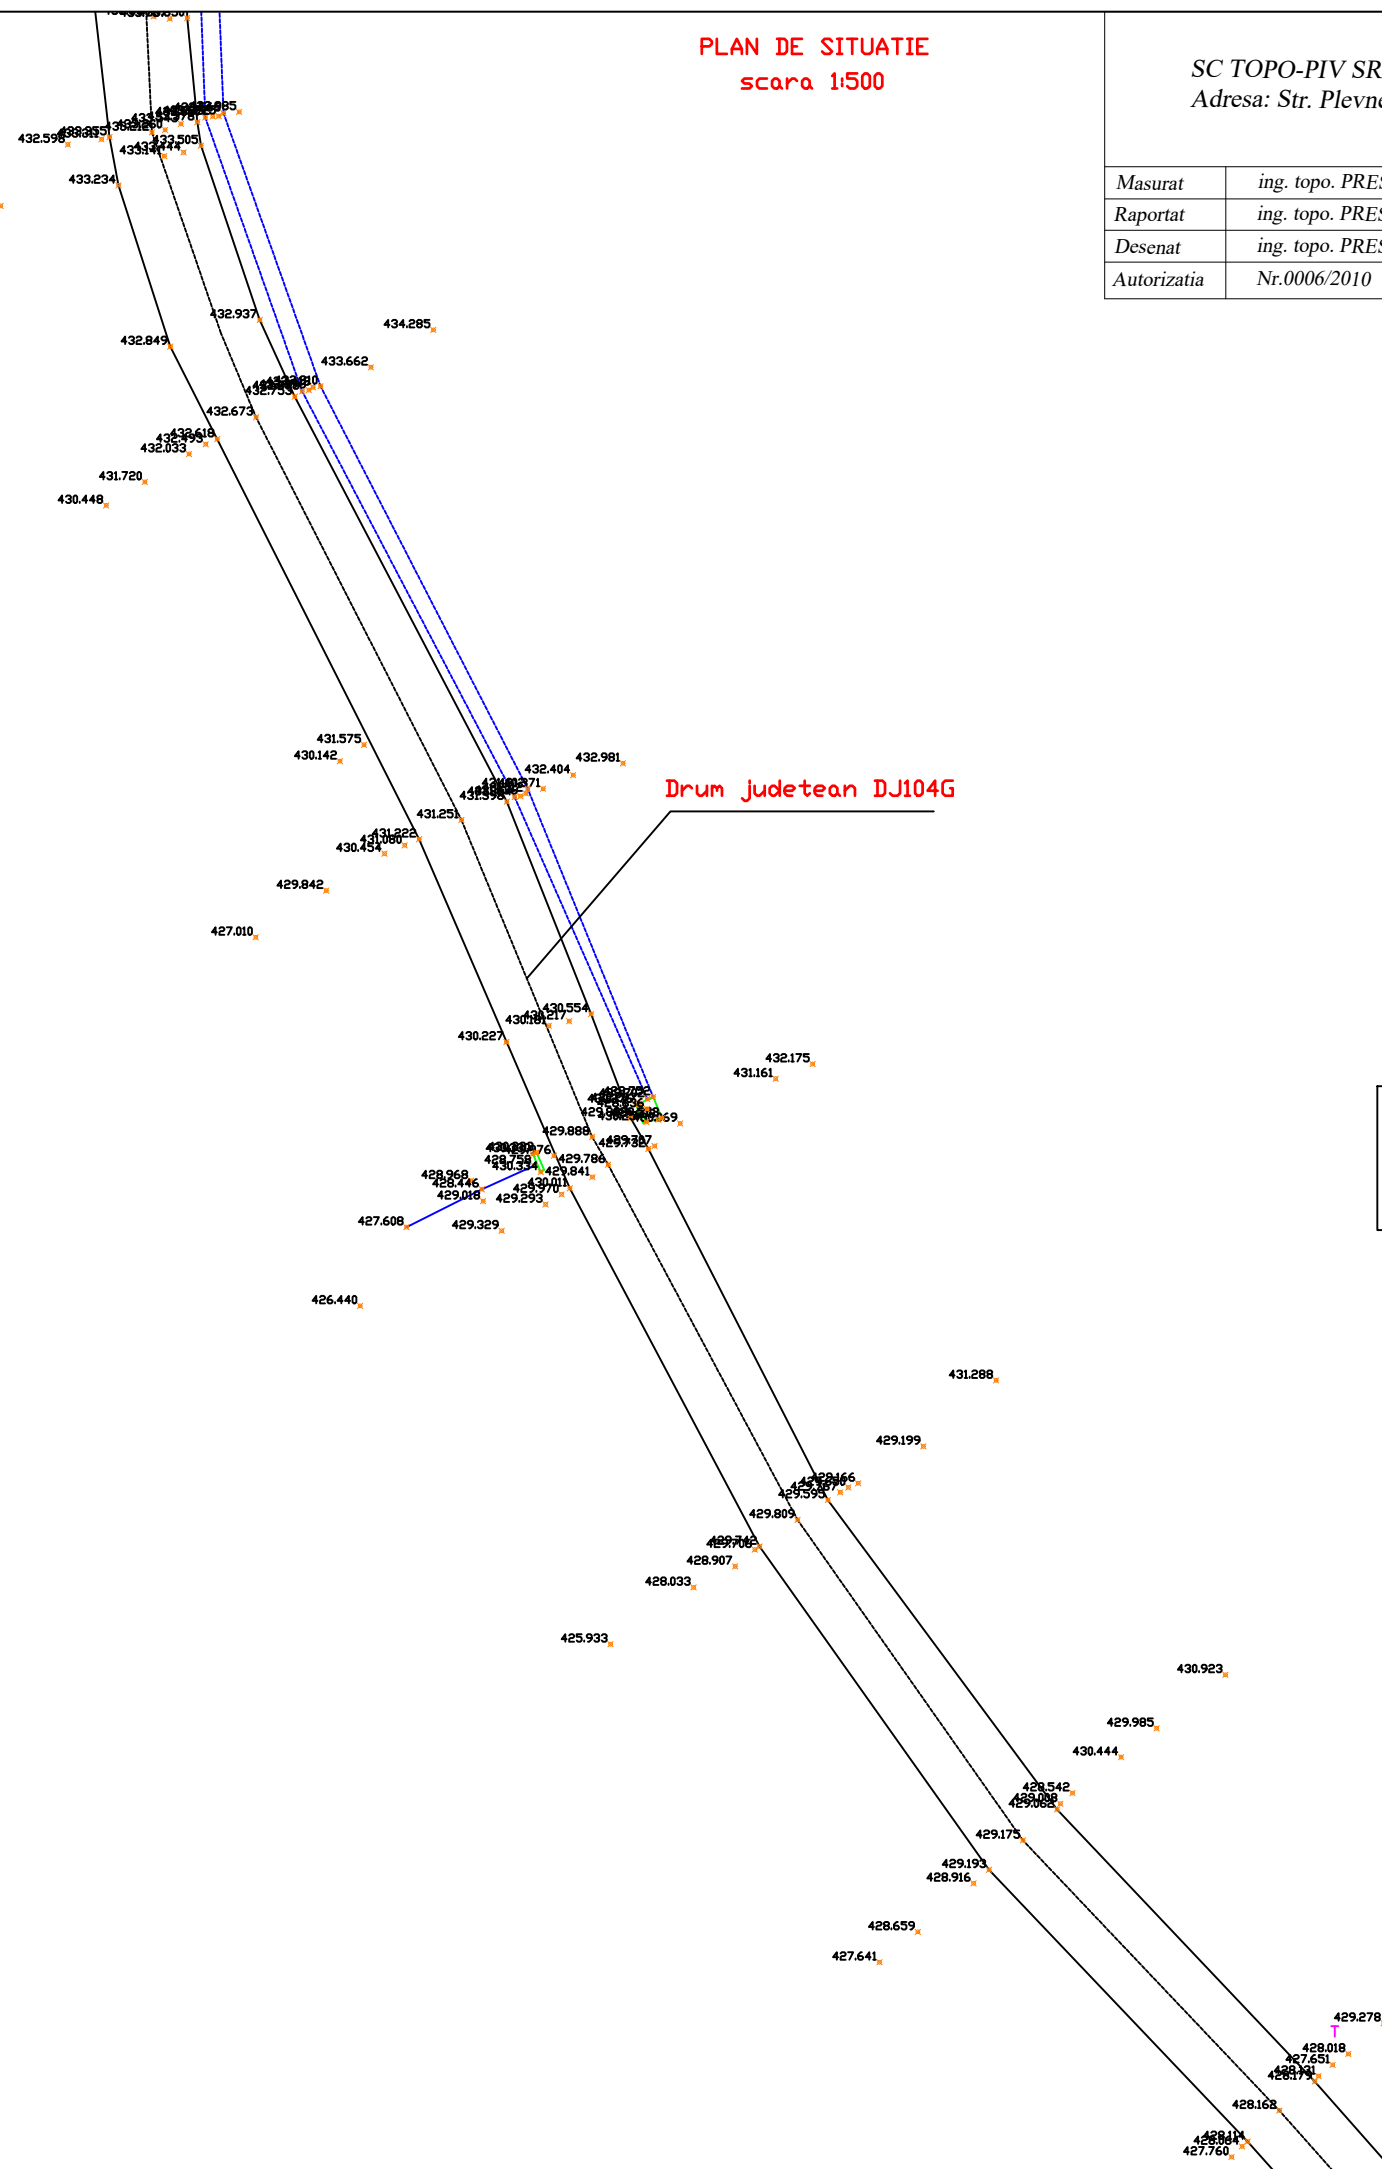


Drum Judetean DJ104G

Certifica amplasamentul
Semnatura
Stampila


PLAN DE SITUATIE
scara 1:500

SC TOPO-PIV SRL
 Adresa: Str. Plevnei, nr. 25, jud Sibiu

Titlul proiectului		SCARA 1:500	Denumire plansa:	PL.NR PL-003
CONSOLIDARE DRUM JUDETEAN DJ 104G: SACADATE - NUCET - CORNATEL - ROSIA - NOU, INTRE LOCALITATILE SACADATE SI NUCET				
Beneficiar: JUDETUL SIBIU		Sistem de proiectie STEREO 1970		
Masurat	ing. topo. PRESECAN IOAN			
Raportat	ing. topo. PRESECAN IOAN			
Desenat	ing. topo. PRESECAN IOAN			
Autorizatia	Nr.0006/2010	DATA 11/2018		

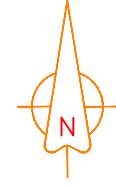


Disponere planse


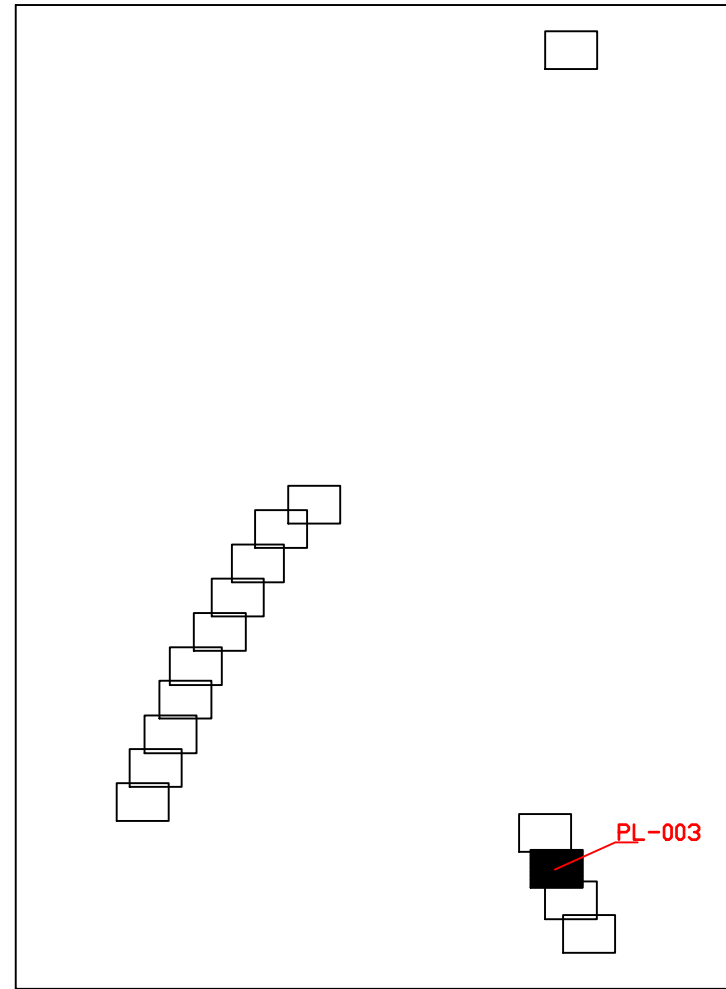


Drum Judetean DJ104G


Certifica amplasamentul
 Semnatura
 Stampila

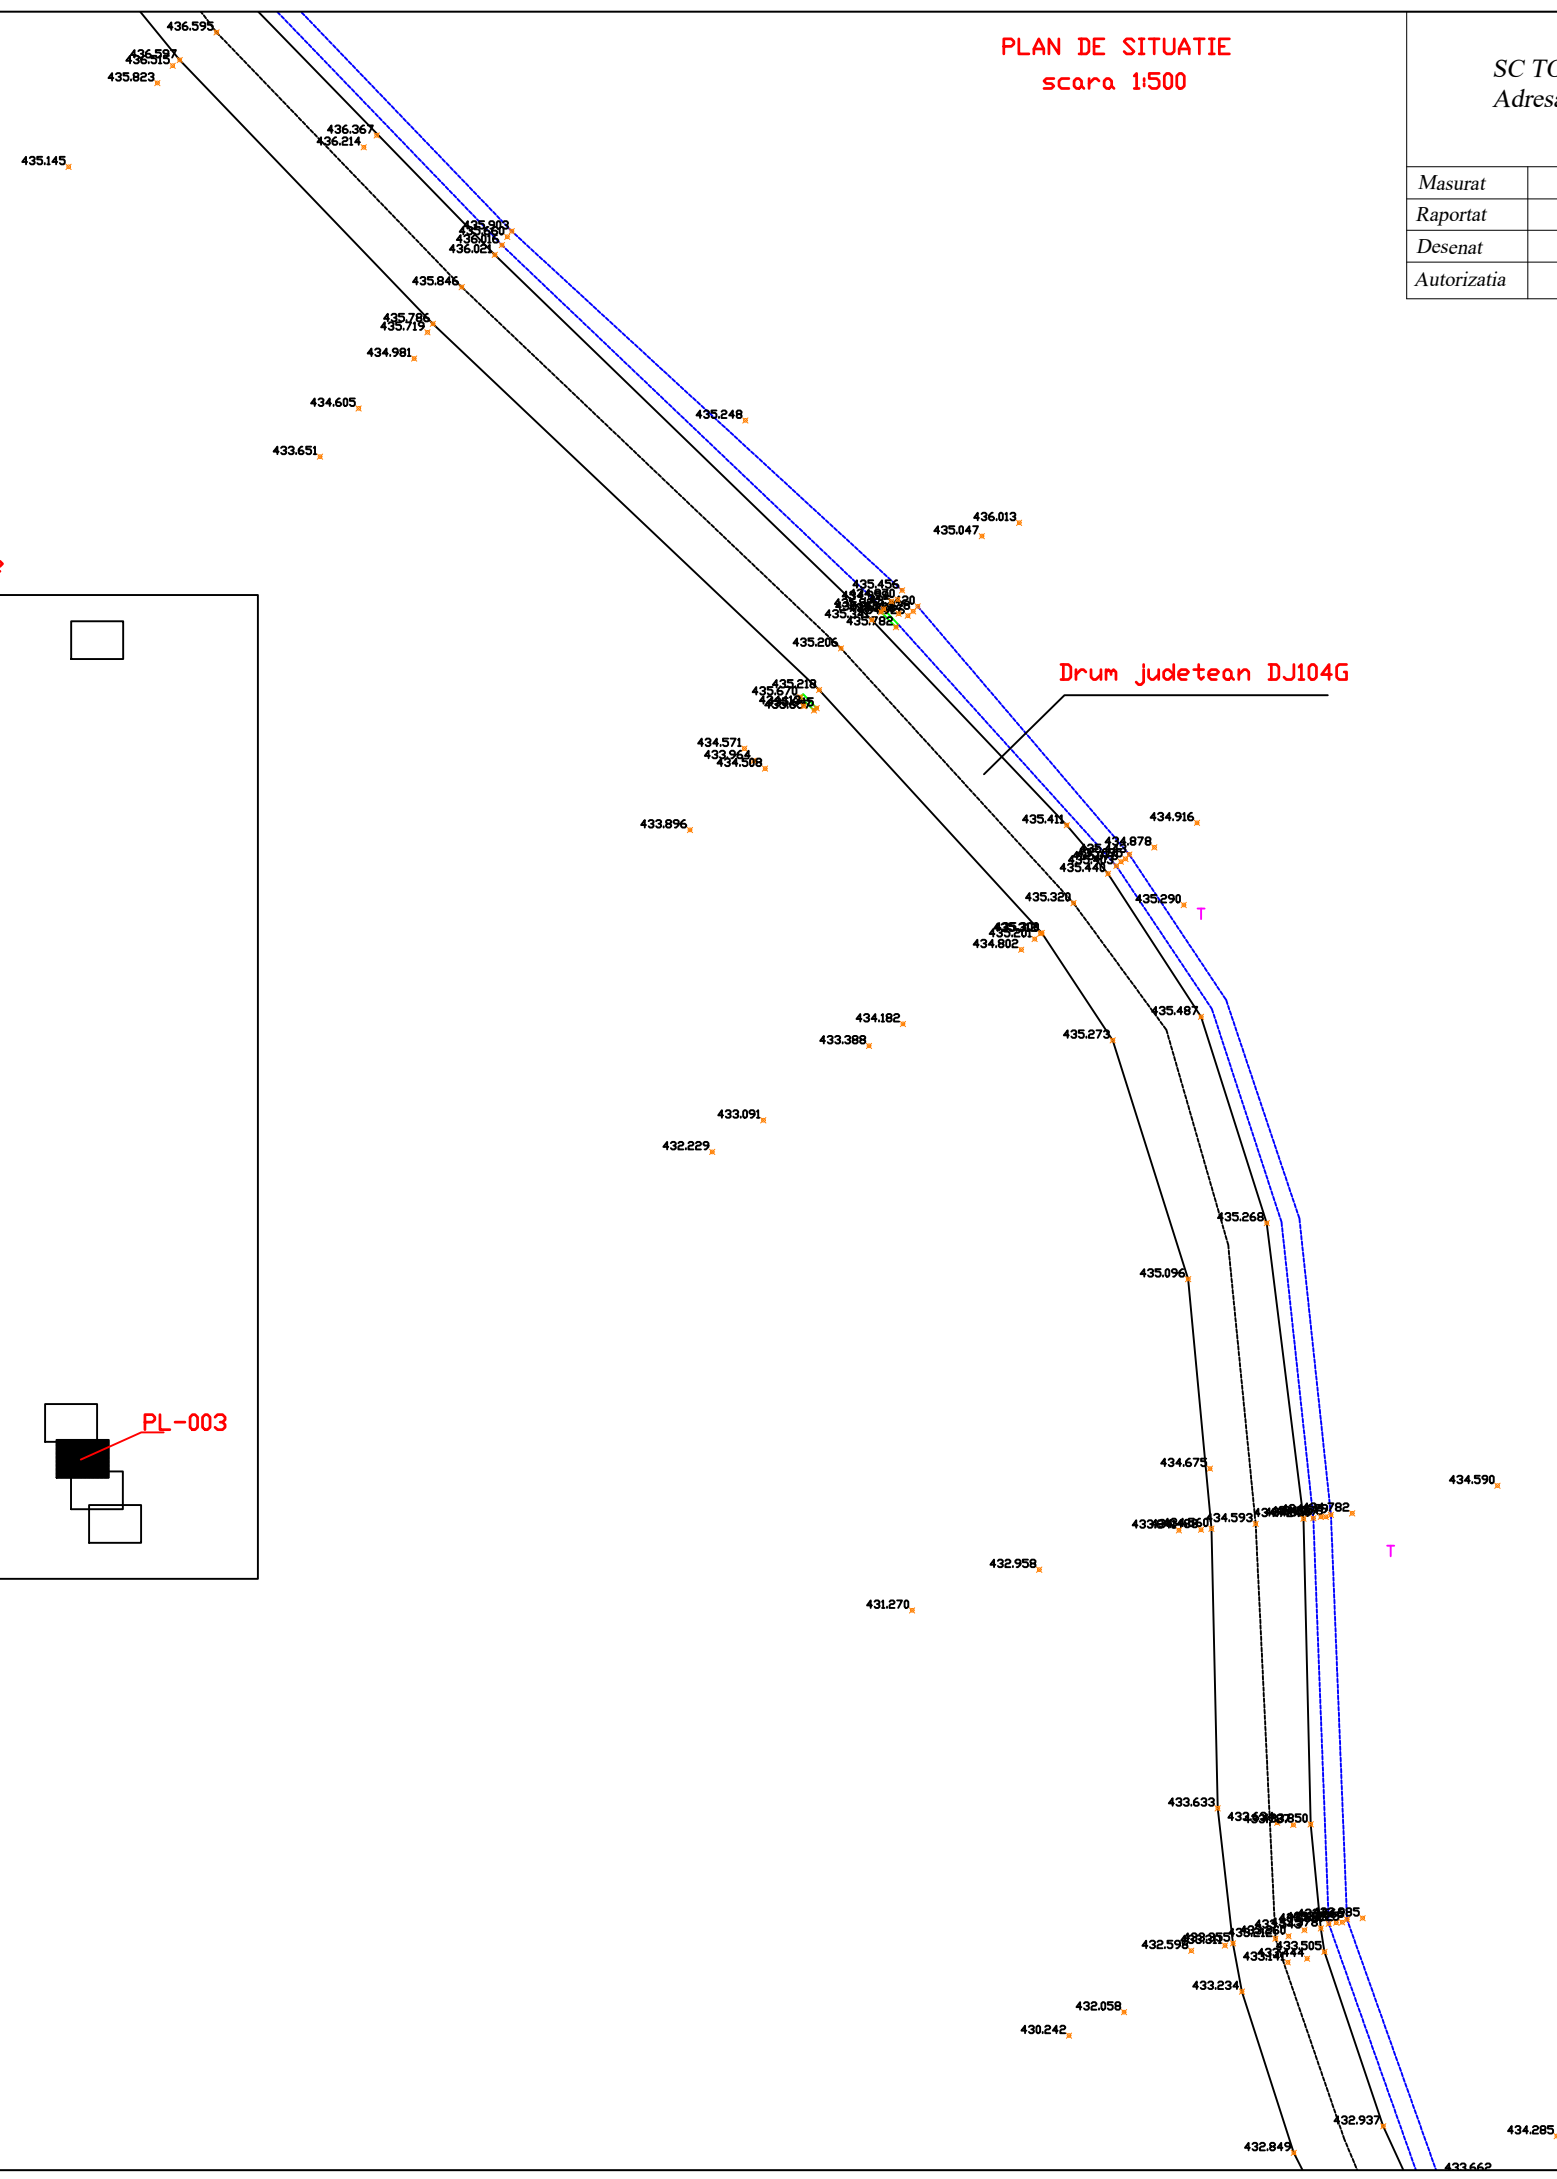

PLAN DE SITUATIE
scara 1:500

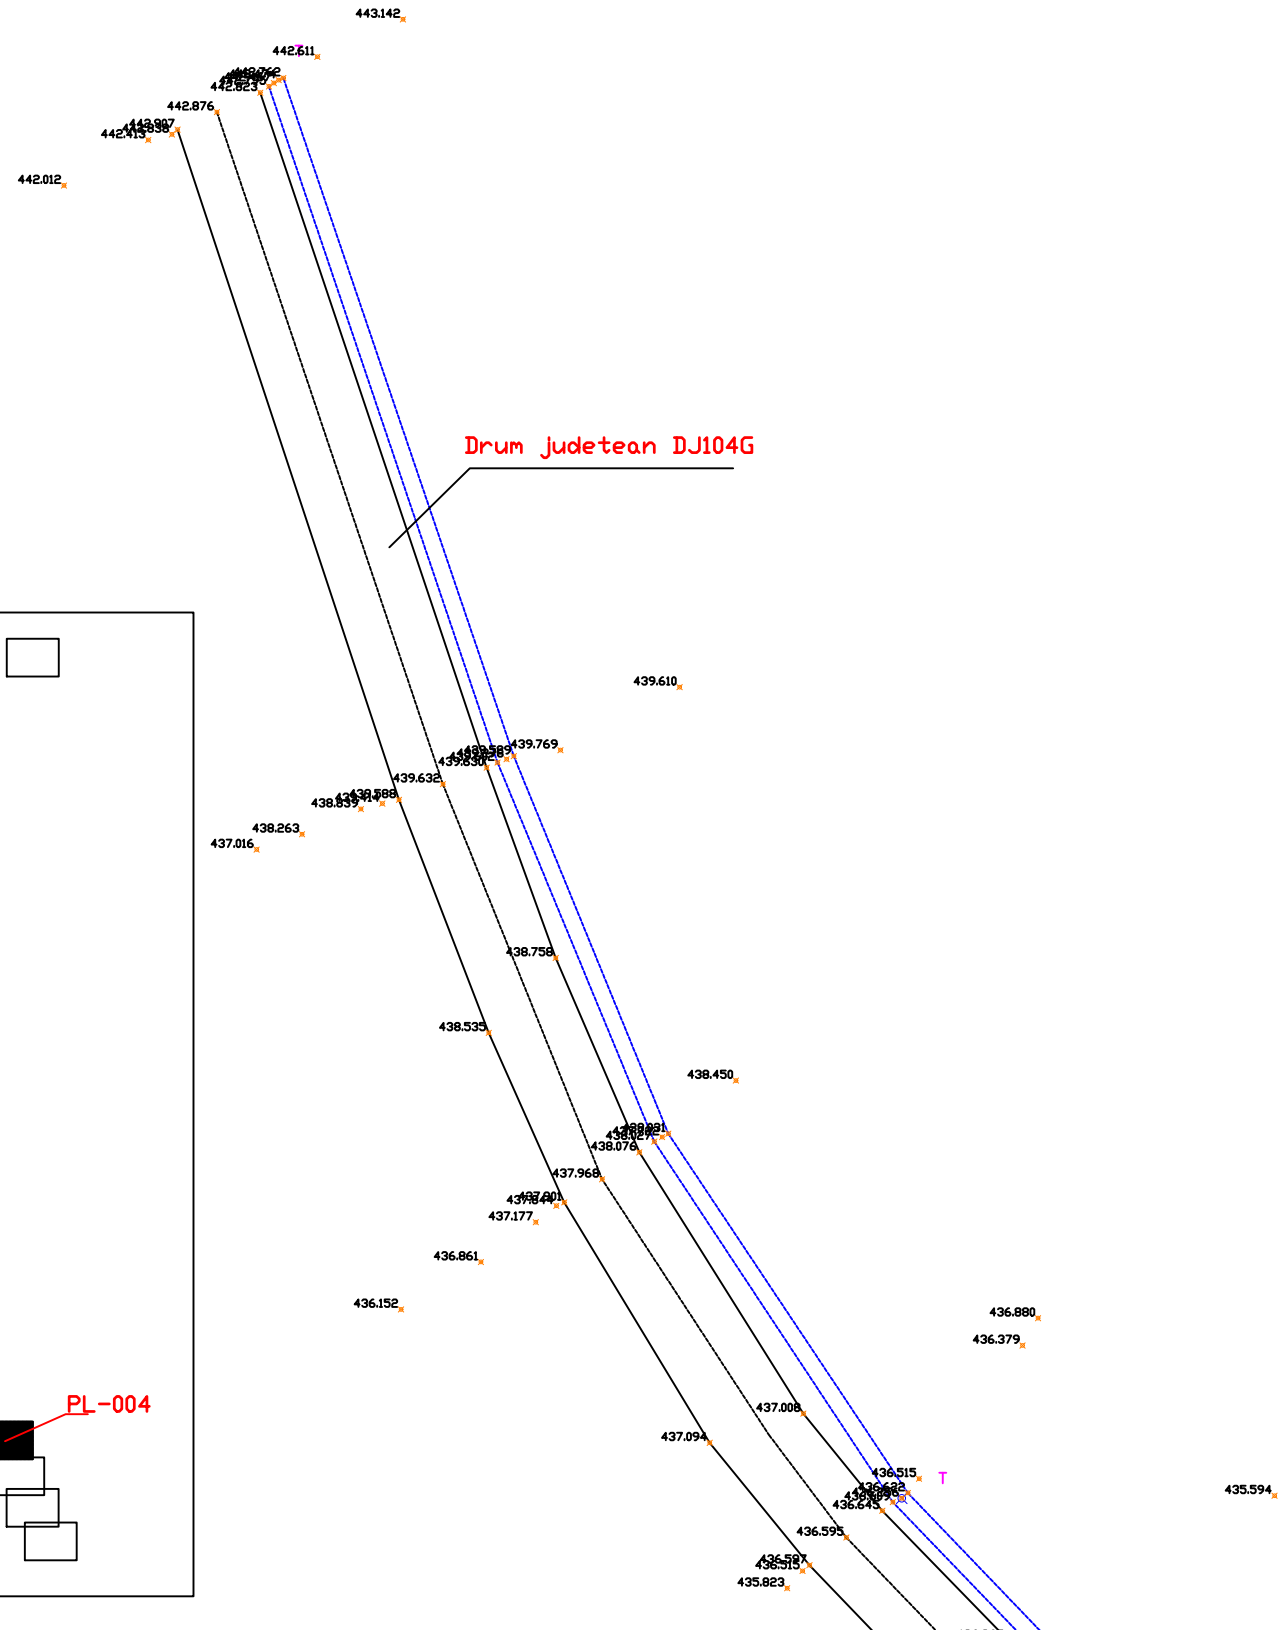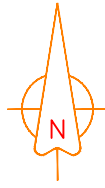



Disponere planse

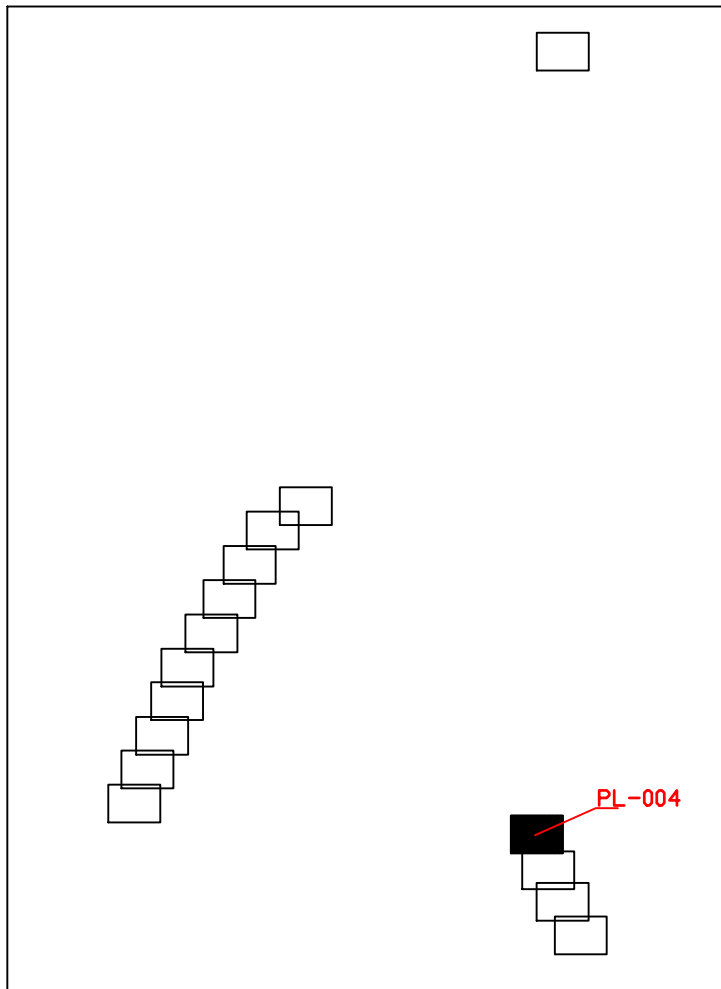

Certifica amplasamentul
Semnatura
Stampila


SC TOPO-PIV SRL Adresa: Str. Plevnei, nr. 25, jud Sibiu			Titlul proiectului CONSOLIDARE DRUM JUDETEAN DJ 104G: SACADATE - NUCET - CORNATEL - ROSIA - NOU, INTRE LOCALITATILE SACADATE SI NUCET	PR.NR 1.10-2018
Masurat ing. topo. PRESECAN IOAN			Beneficiar: JUDETEL SIBIU Denumire plansa: PLAN DE SITUATIE DRUM JUDETEAN TRONSON 1 KM 1+000-1+500	PL.NR PL-004
Raportat ing. topo. PRESECAN IOAN				
Desenat ing. topo. PRESECAN IOAN				
Autorizatia Nr.0006/2010				
SCARA 1:500			Sistem de proiectie STEREO 1970	
DATA 11/2018				

PLAN DE SITUATIE
scara 1:500

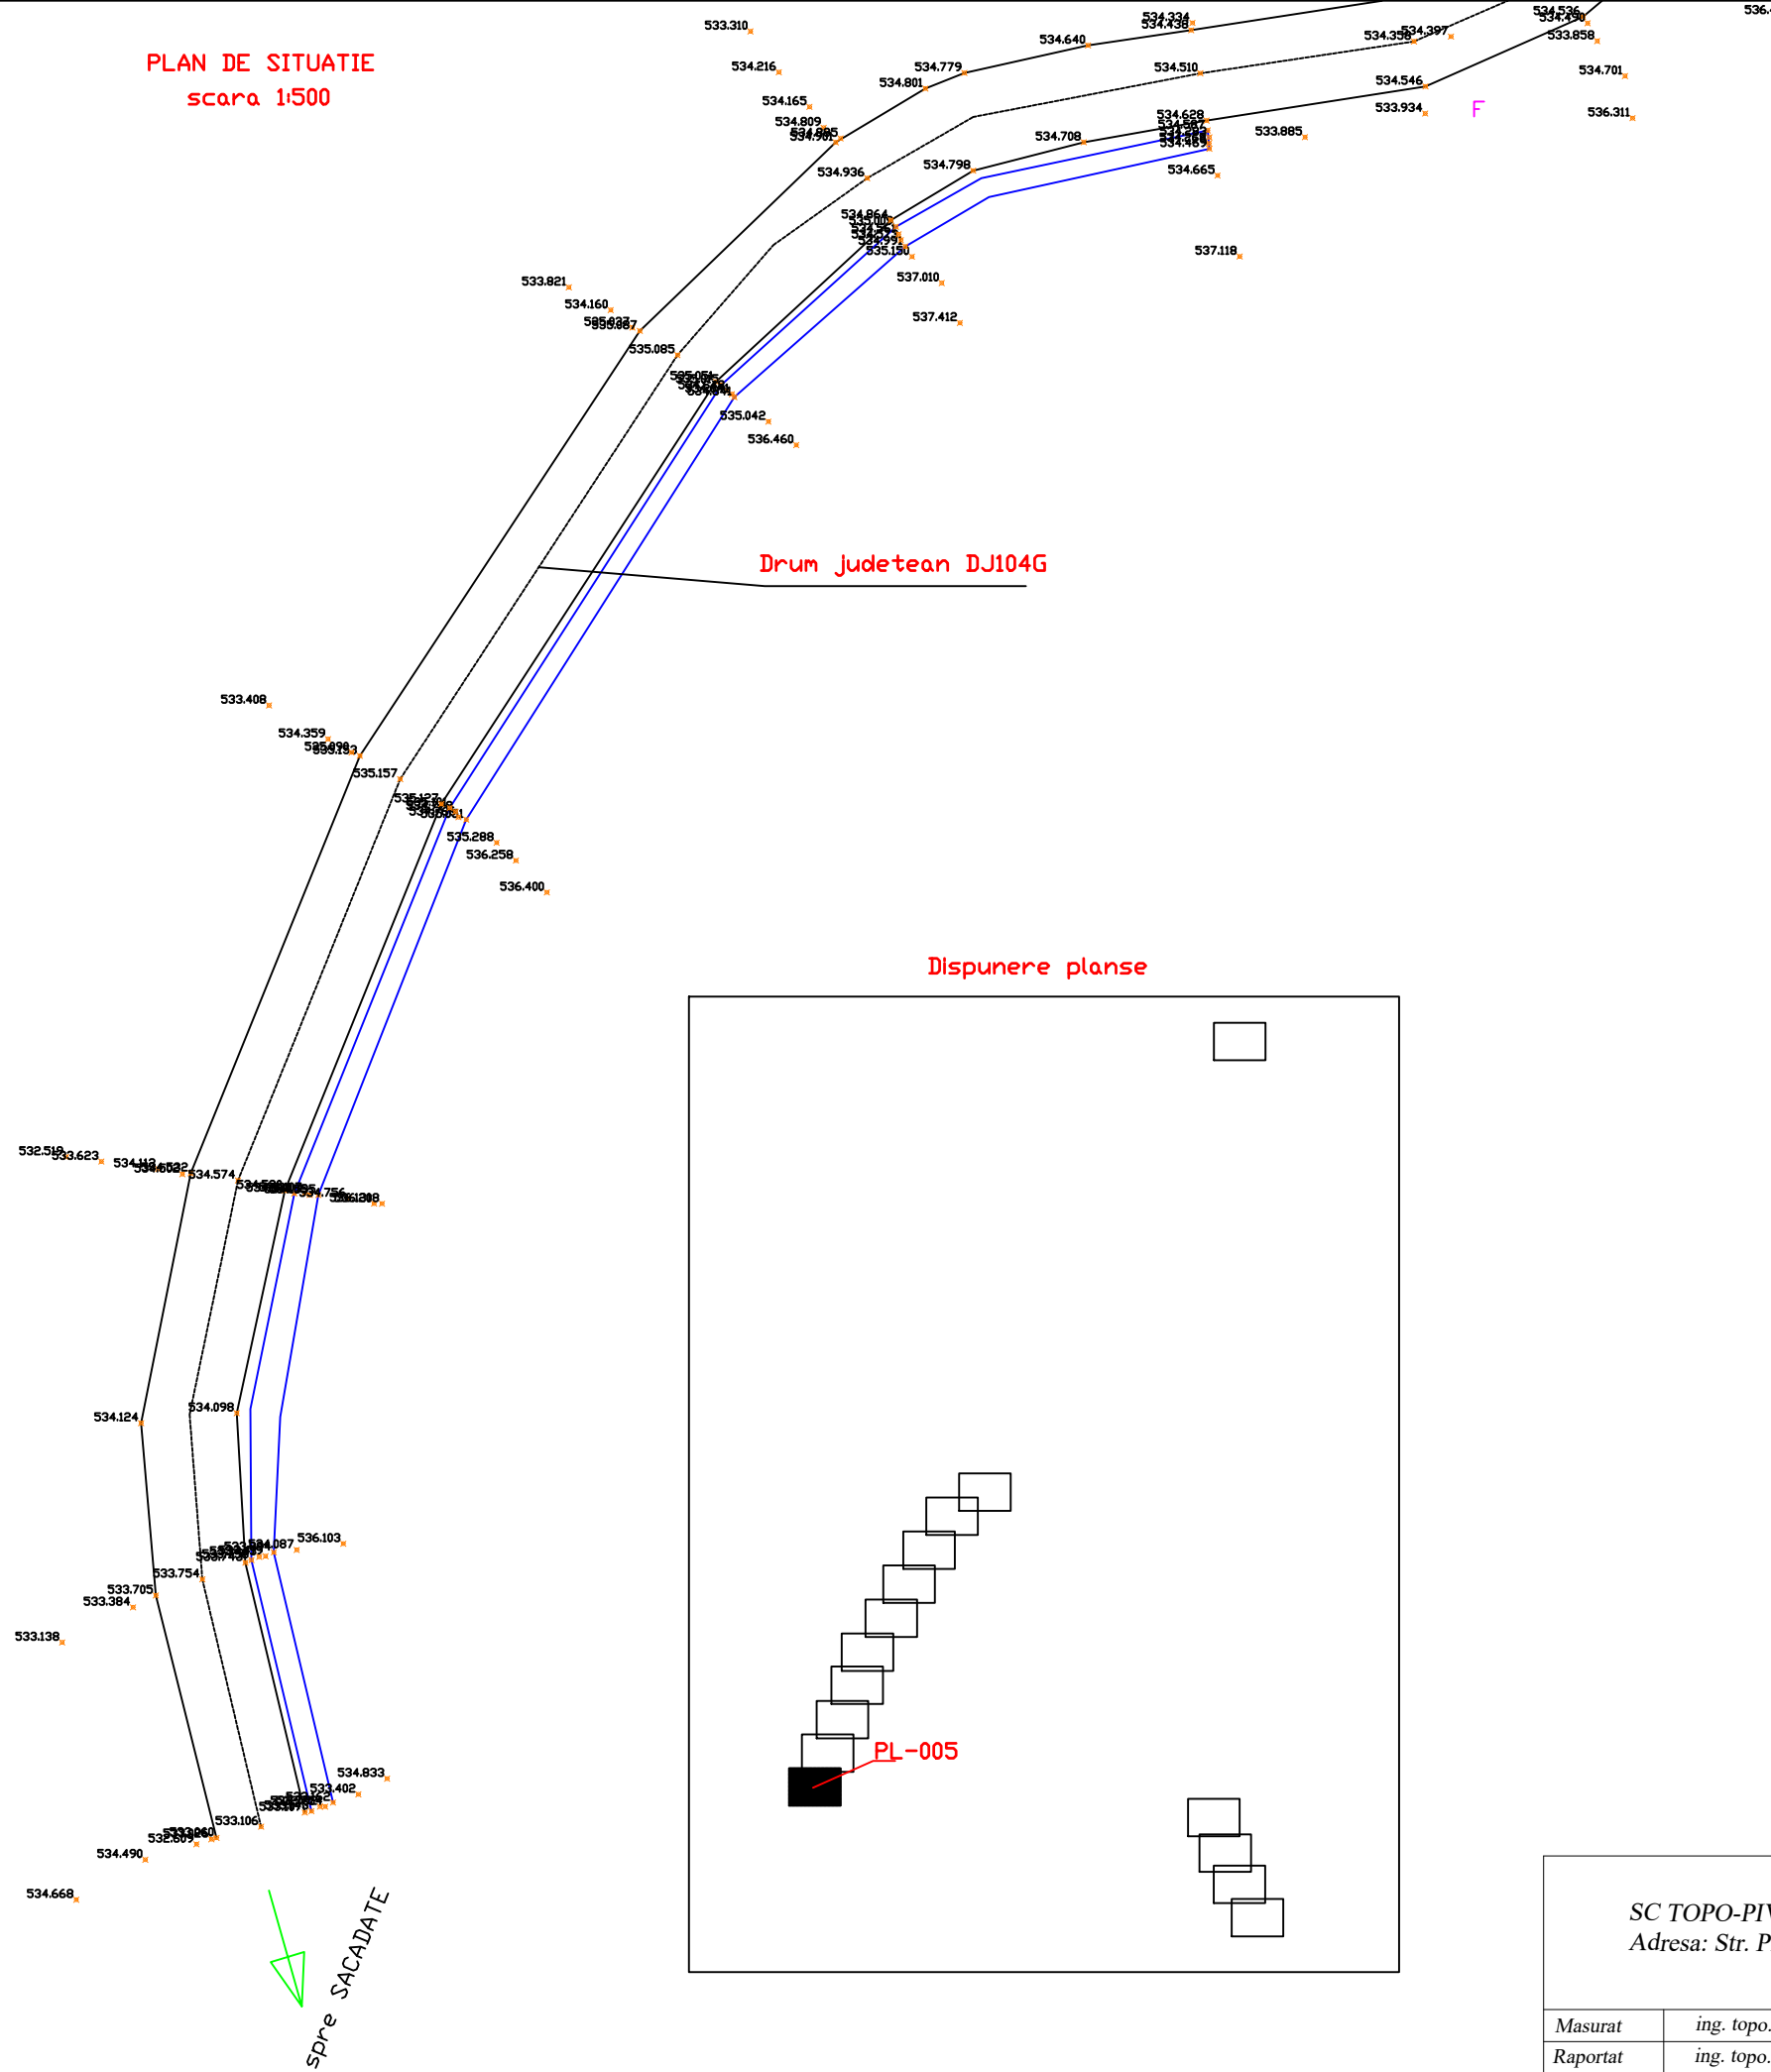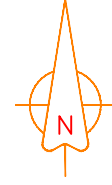

Drum Judetean DJ104G


Dispunere planse

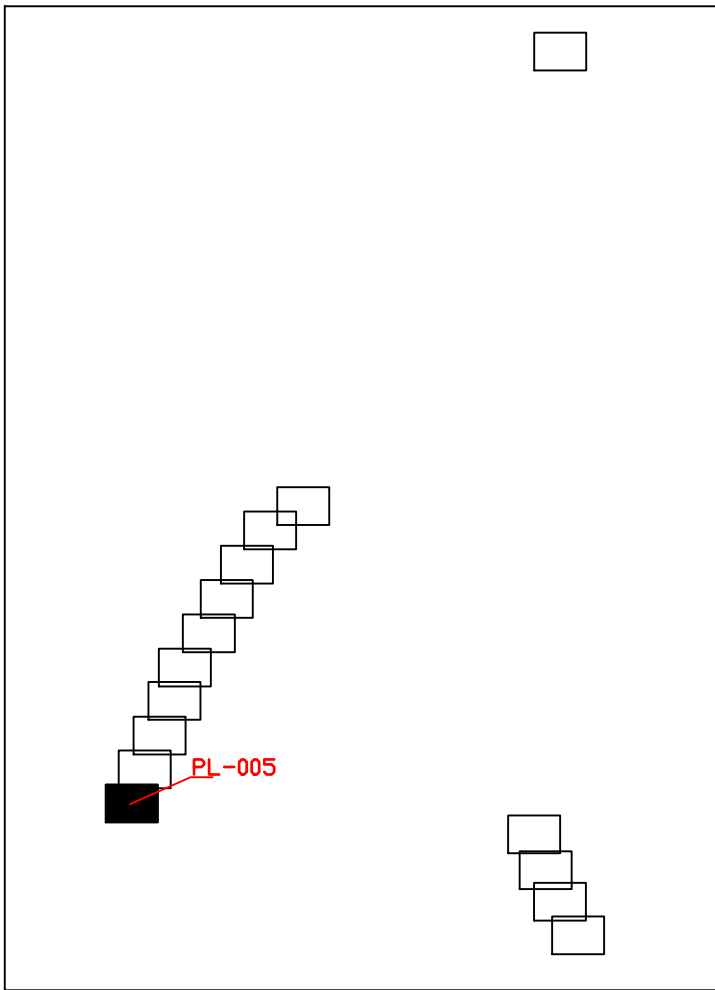



Certifica amplasamentul
Semnatura
Stampila

SC TOPO-PIV SRL Adresa: Str. Plevnei, nr. 25, jud Sibiu		Titlul proiectului CONSOLIDARE DRUM JUDETEAN DJ 104G: SACADATE - NUCET - CORNATEL - ROSIA-NOU, INTRE LOCALITATILE SACADATE SI NUCET		PR.NR 1.10-2018
Beneficiar: JUDETEL SIBIU		Denumire plansa: PLAN DE SITUATIE DRUM JUDETEAN TRONSON 2 KM 3+700-5+100		PL.NR PL-005
Masurat	ing. topo. PRESECAN IOAN	SCARA 1:500	Sistem de proiectie STEREO 1970	
Raportat	ing. topo. PRESECAN IOAN			
Desenat	ing. topo. PRESECAN IOAN			
Autorizatia	Nr.0006/2010	DATA 11/2018		

PLAN DE SITUATIE
scara 1:500

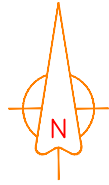


Disponere planse

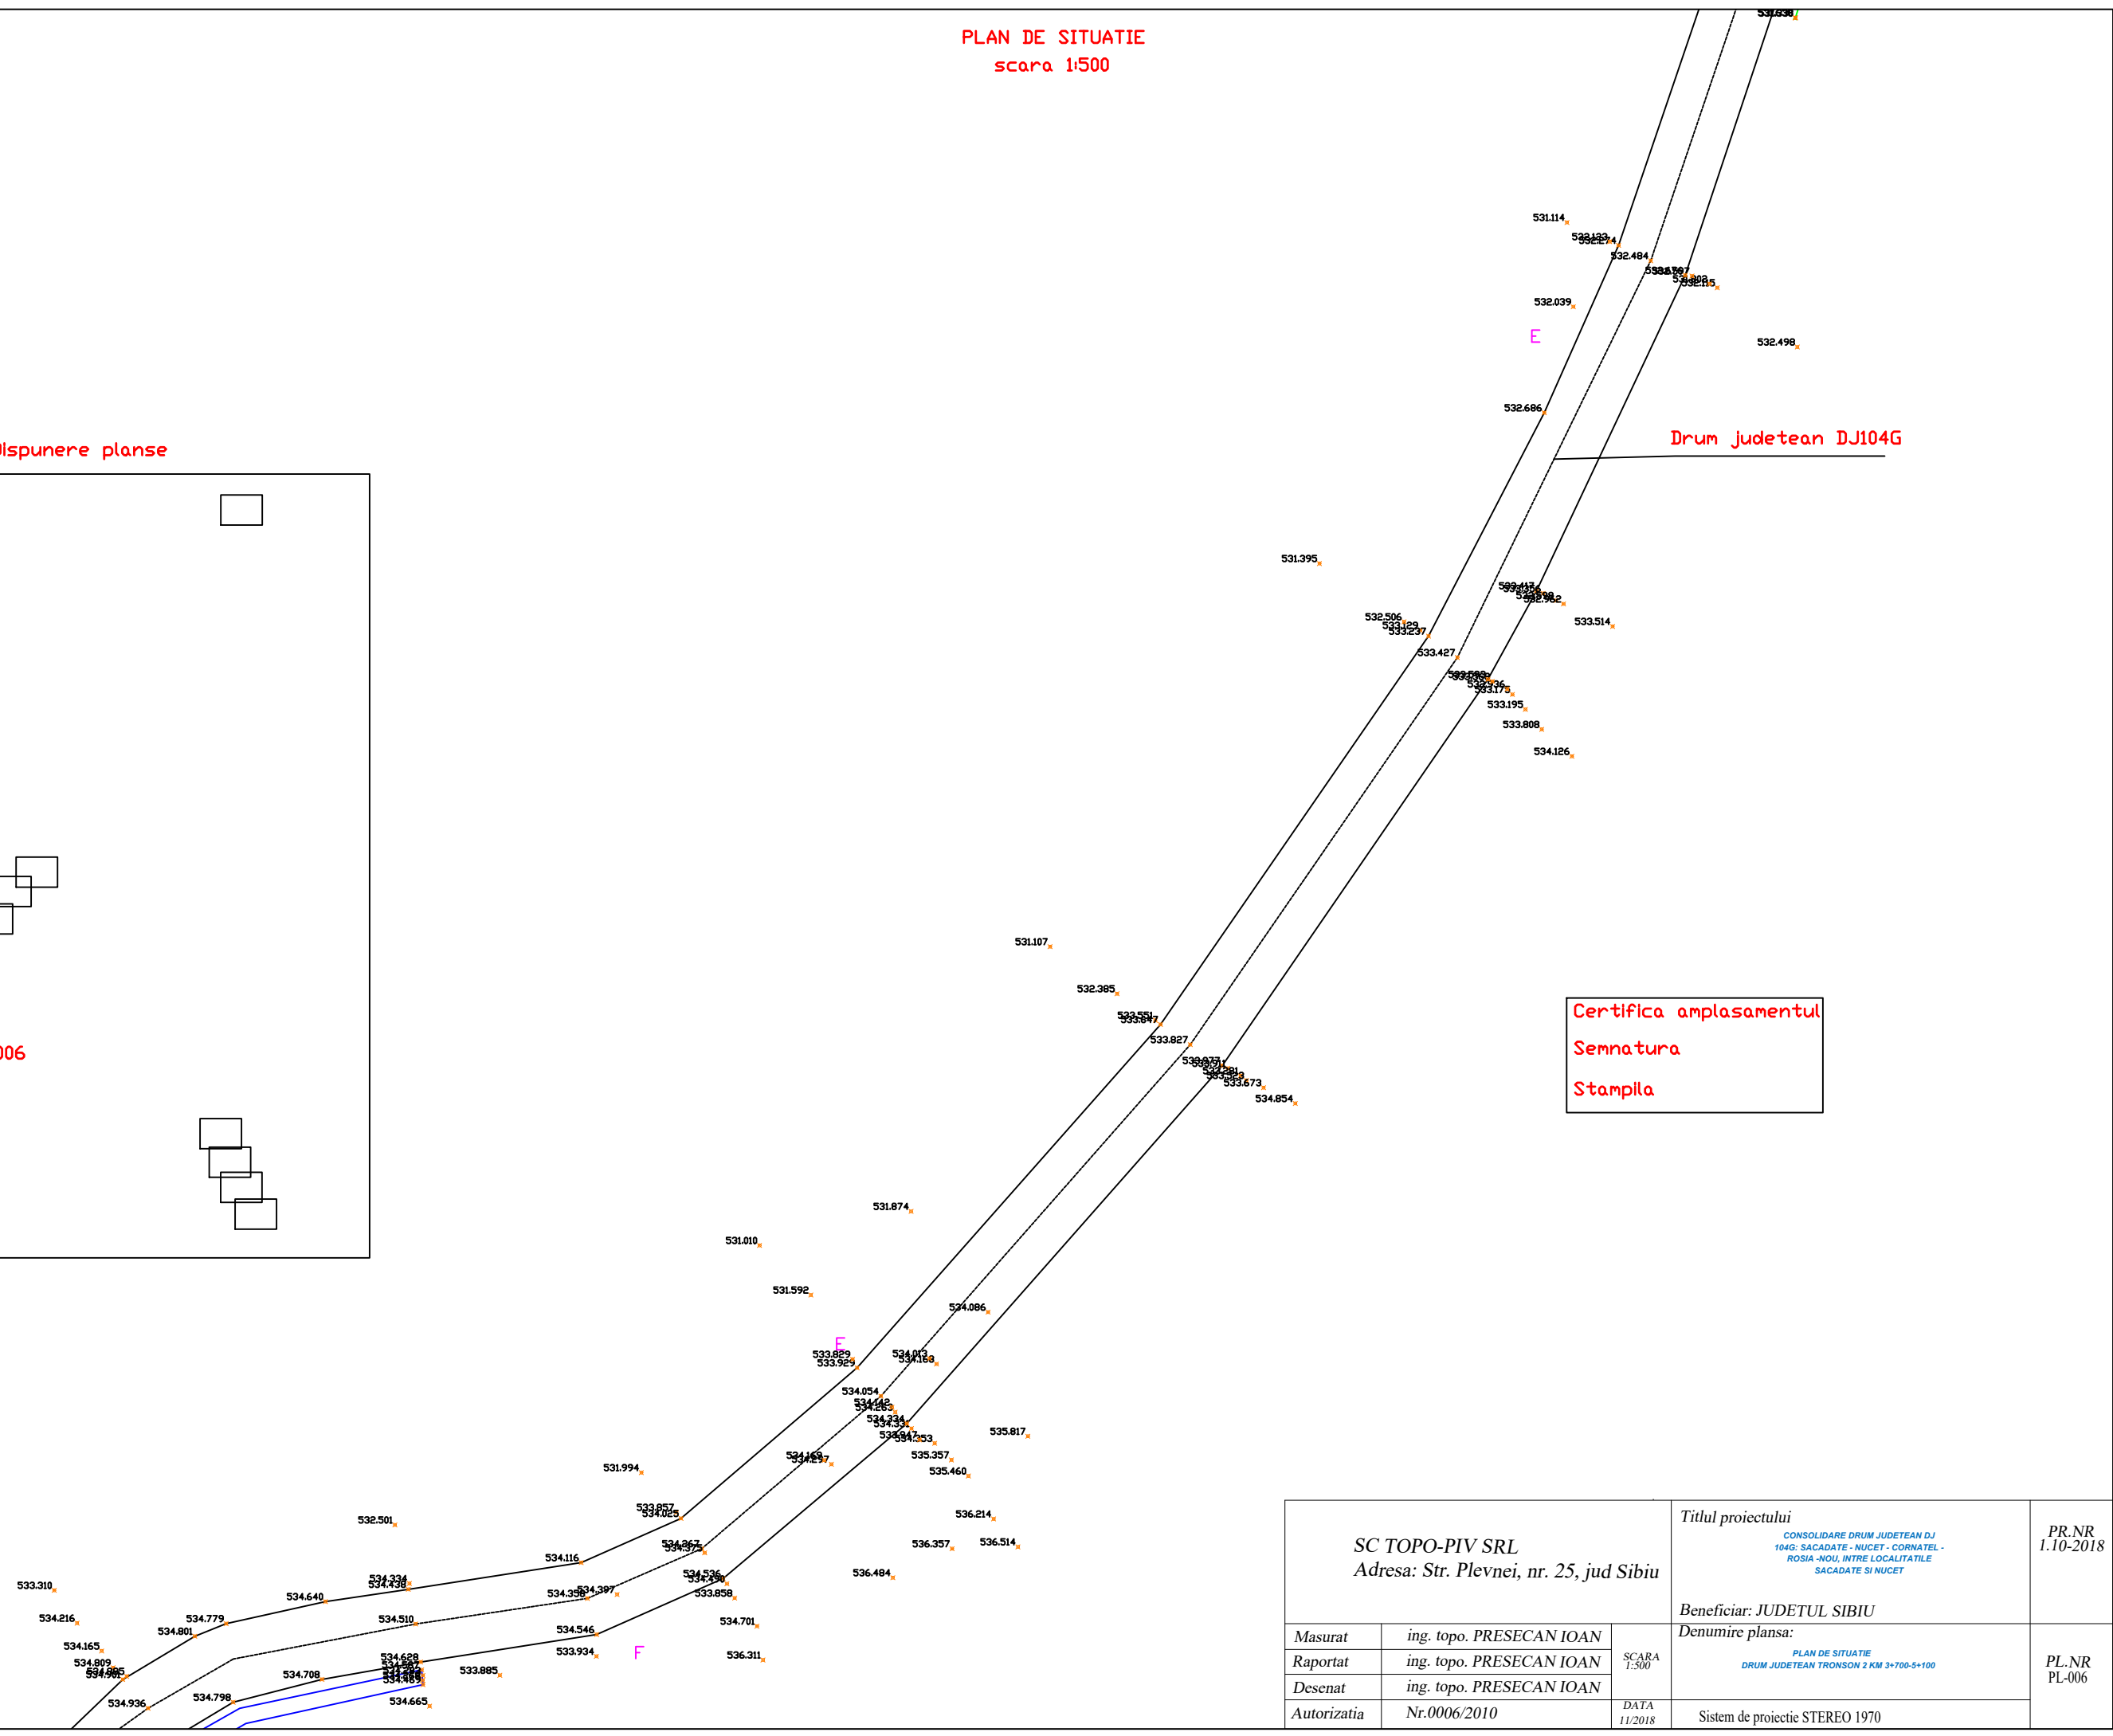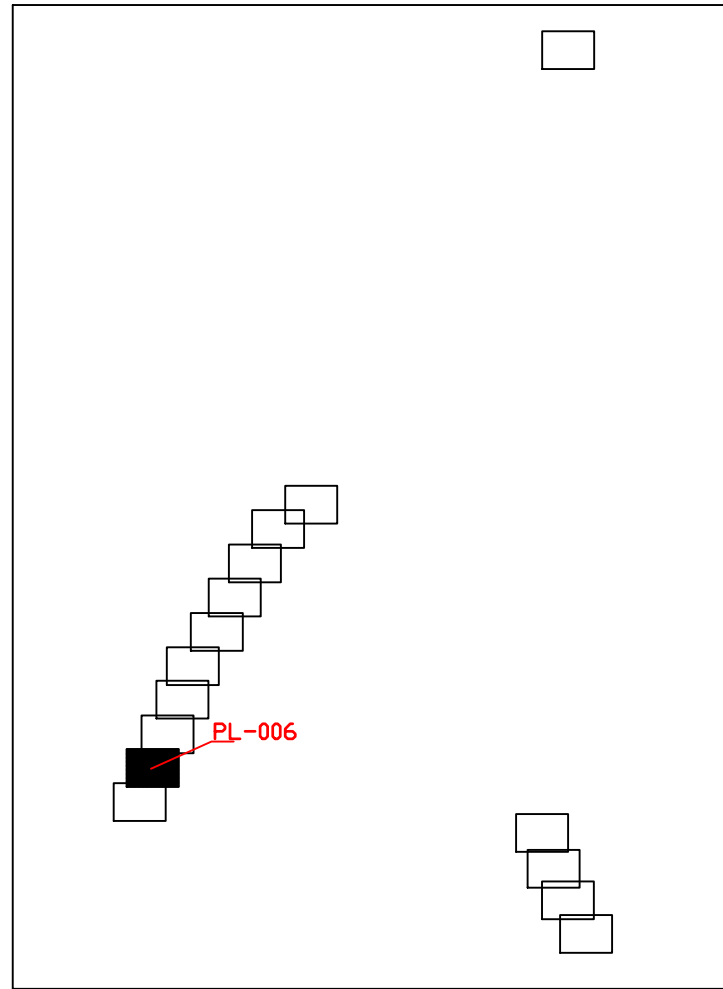



Certifica amplasamentul
Semnatura
Stampila

SC TOPO-PIV SRL Adresa: Str. Plevnei, nr. 25, jud Sibiu		Titlul proiectului CONSOLIDARE DRUM JUDETEAN DJ 104G: SACADATE - NUCET - CORNATEL - ROSIA - NOUL, INTRE LOCALITATILE SACADATE SI NUCET		PR.NR 1.10-2018
Beneficiar: JUDETUL SIBIU		Denumire plansa: PLAN DE SITUATIE DRUM JUDETEAN TRONSON 2 KM 3+700-5+100		PL.NR PL-006
Masurat	ing. topo. PRESECAN IOAN	SCARA 1:500	DATA 11/2018	Sistem de proiectie STEREO 1970
Raportat	ing. topo. PRESECAN IOAN			
Desenat	ing. topo. PRESECAN IOAN			
Autorizatia	Nr.0006/2010			

PLAN DE SITUATIE
scara 1:500

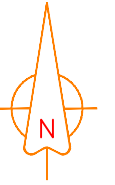


Disponere planse

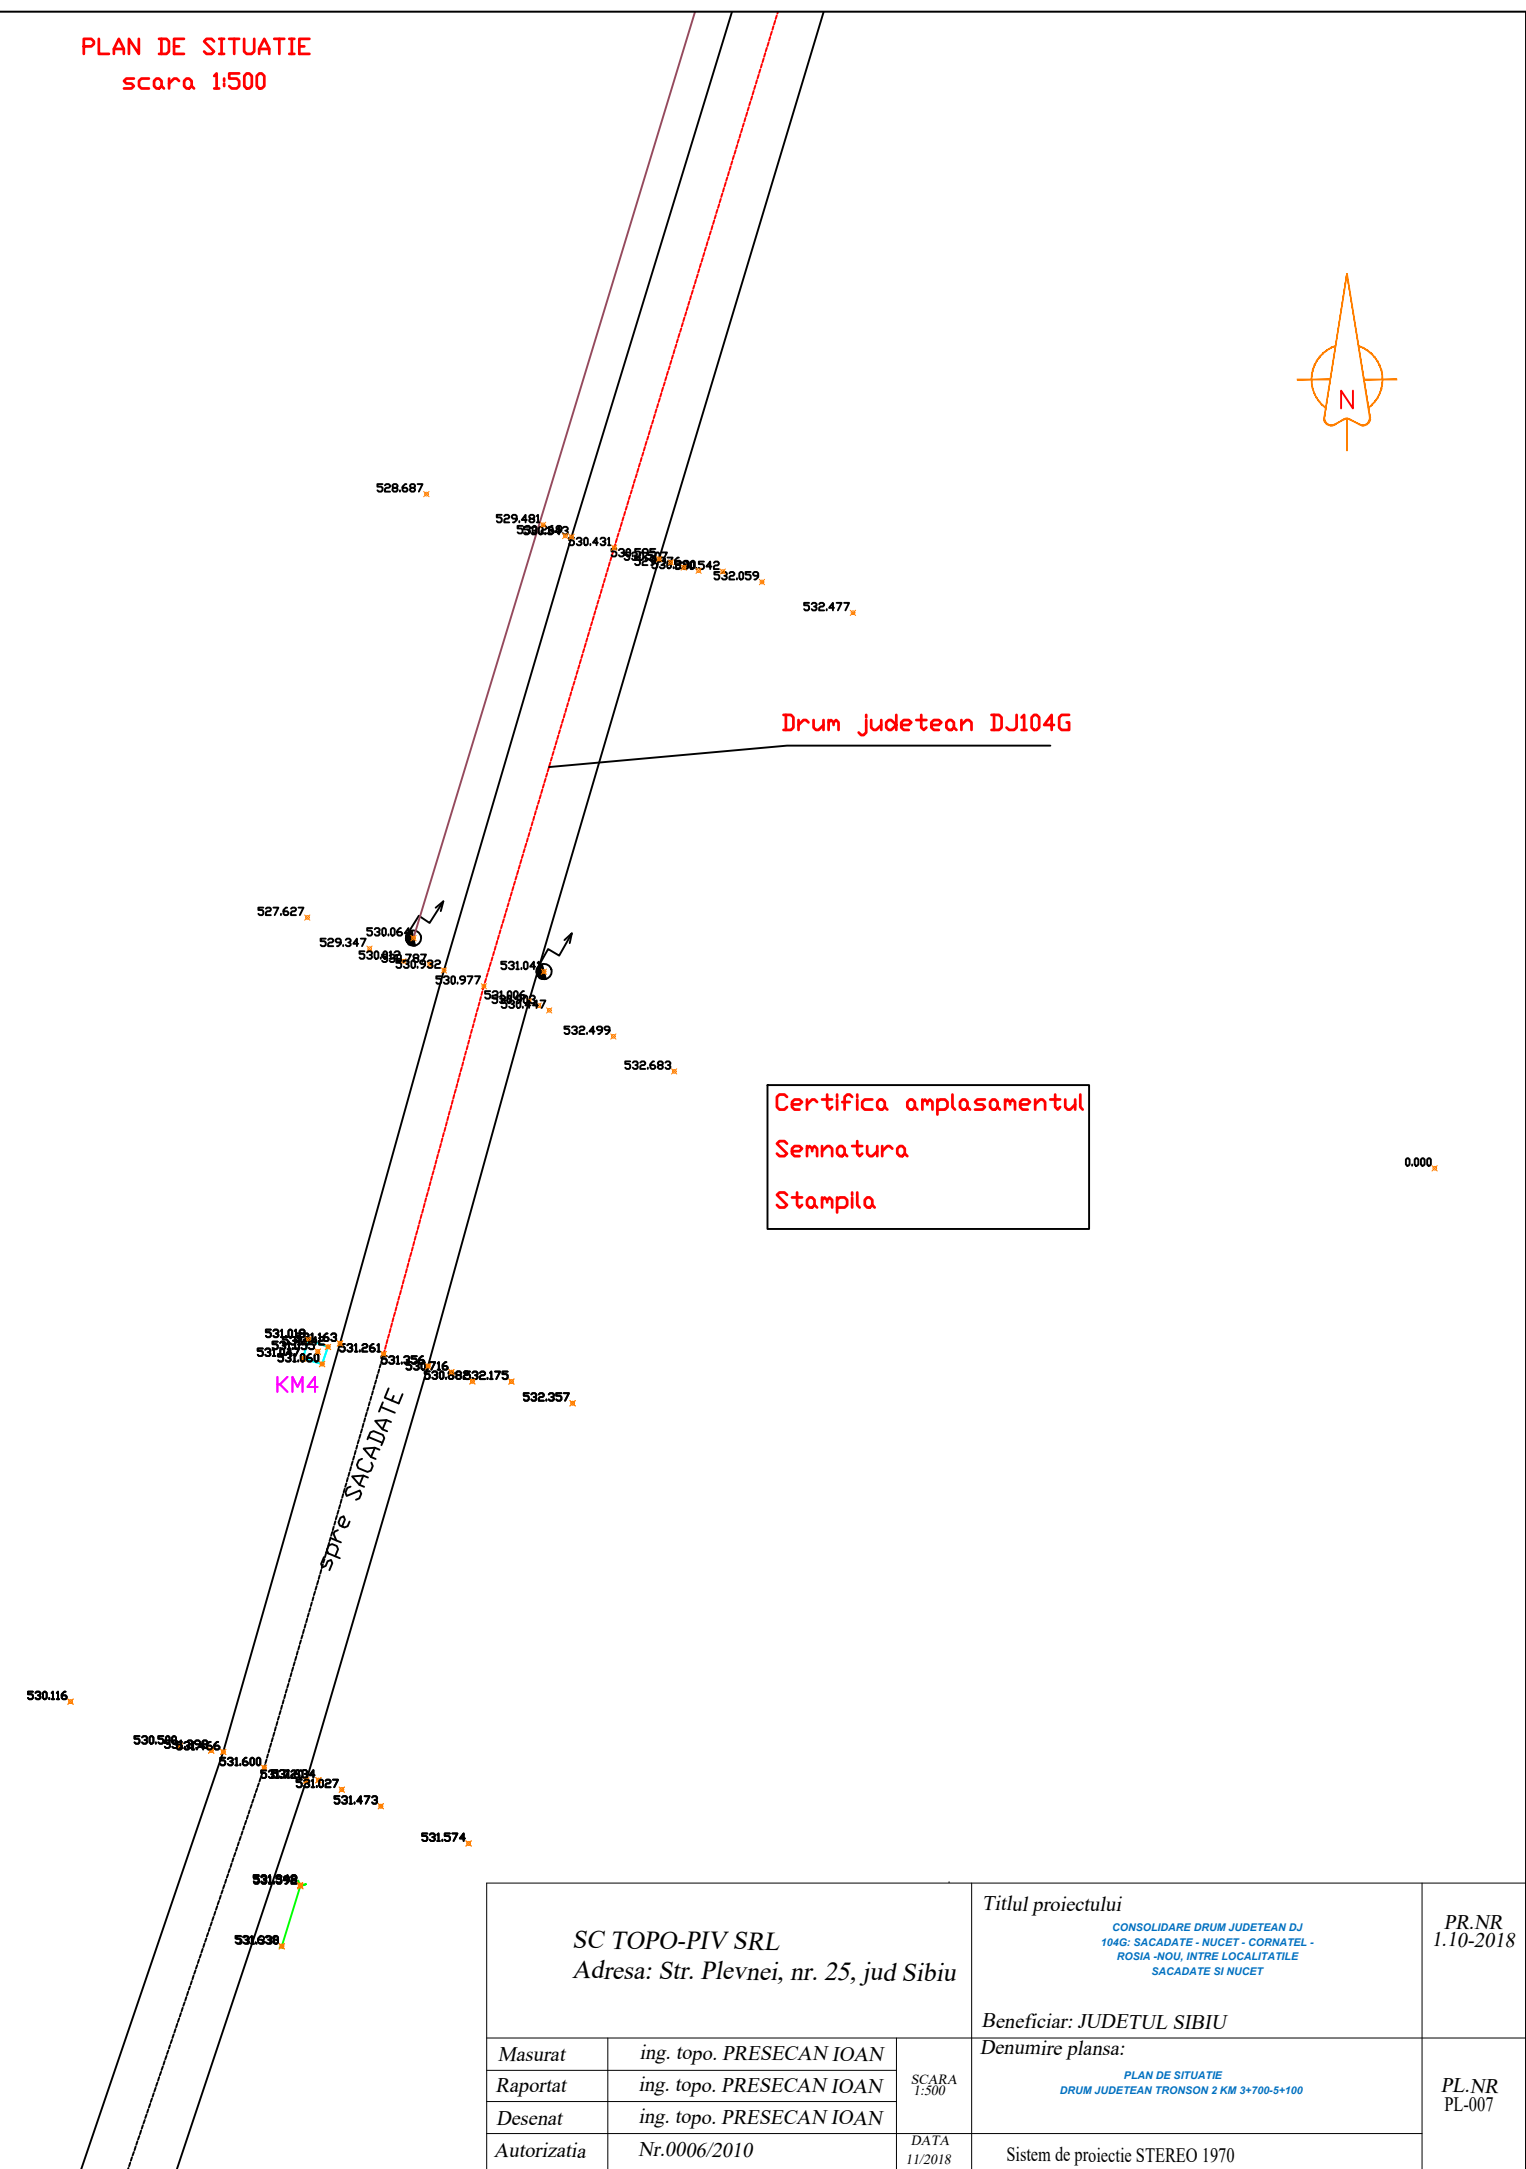
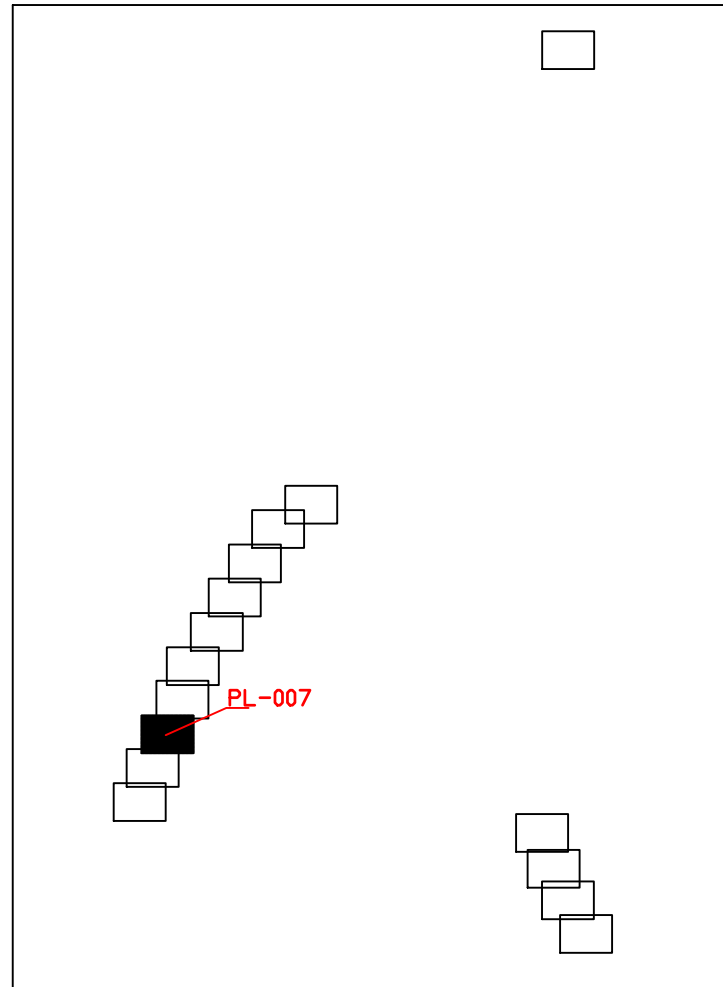


SC TOPO-PIV SRL Adresa: Str. Plevnei, nr. 25, jud Sibiu			Titlul proiectului CONSOLIDARE DRUM JUDETEAN DJ 104G: SACADATE - NUCET - CORNATEL - ROSIA - NOU, INTRE LOCALITATILE SACADATE SI NUCET	PR.NR 1.10-2018
Masurat ing. topo. PRESECAN IOAN Raportat ing. topo. PRESECAN IOAN Desenat ing. topo. PRESECAN IOAN Autorizatia Nr.0006/2010			Beneficiar: JUDETEL SIBIU Denumire plansa: PLAN DE SITUATIE DRUM JUDETEAN TRONSON 2 KM 3+700-5+100	PL.NR PL-007
SCARA 1:500			Sistem de proiectie STEREO 1970	
DATA 11/2018				

PLAN DE SITUATIE
scara 1:500

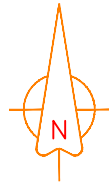

Disponere planse

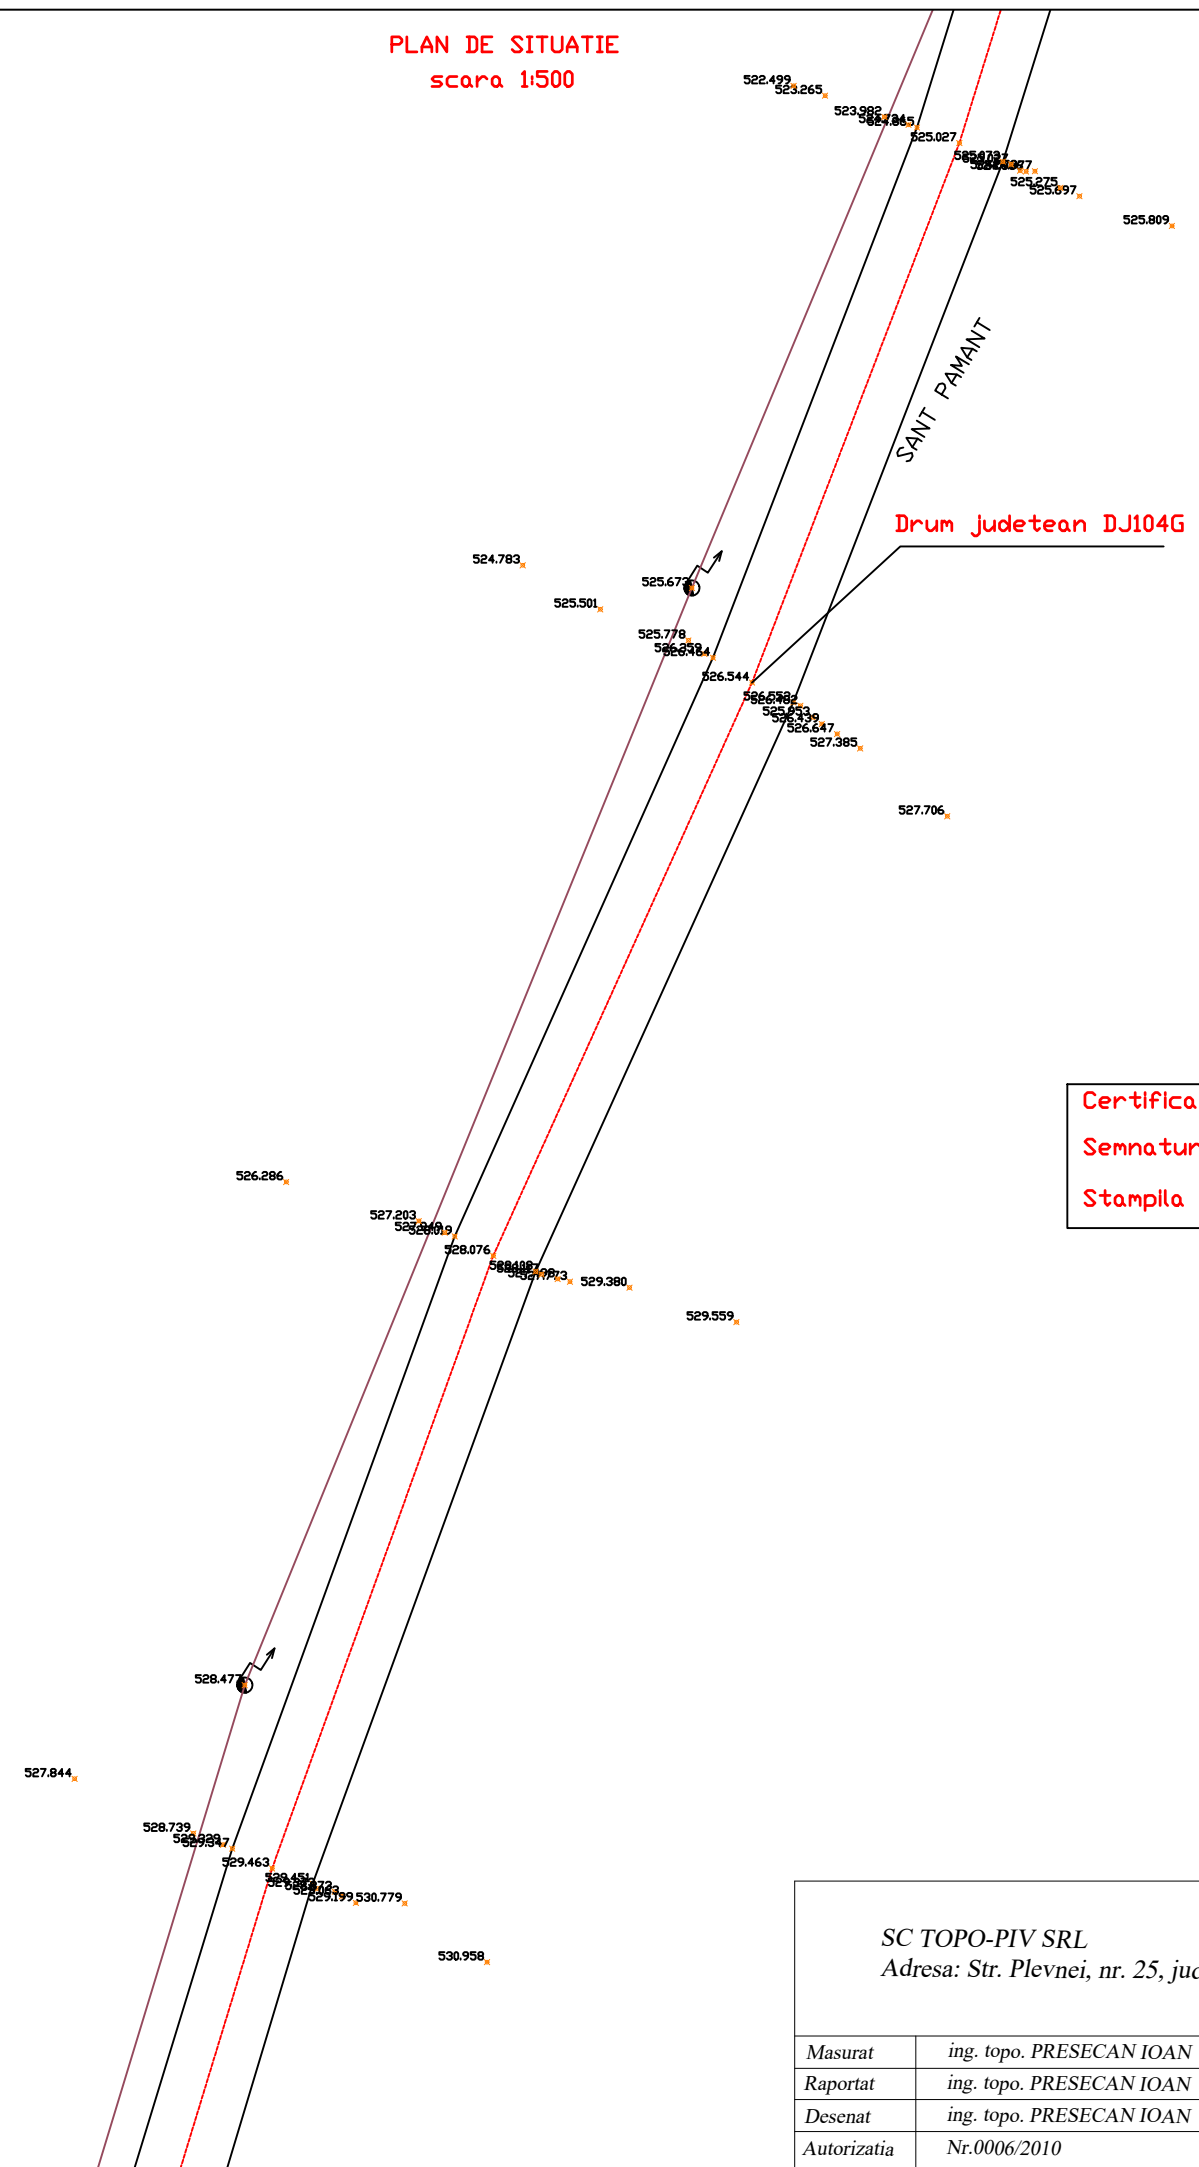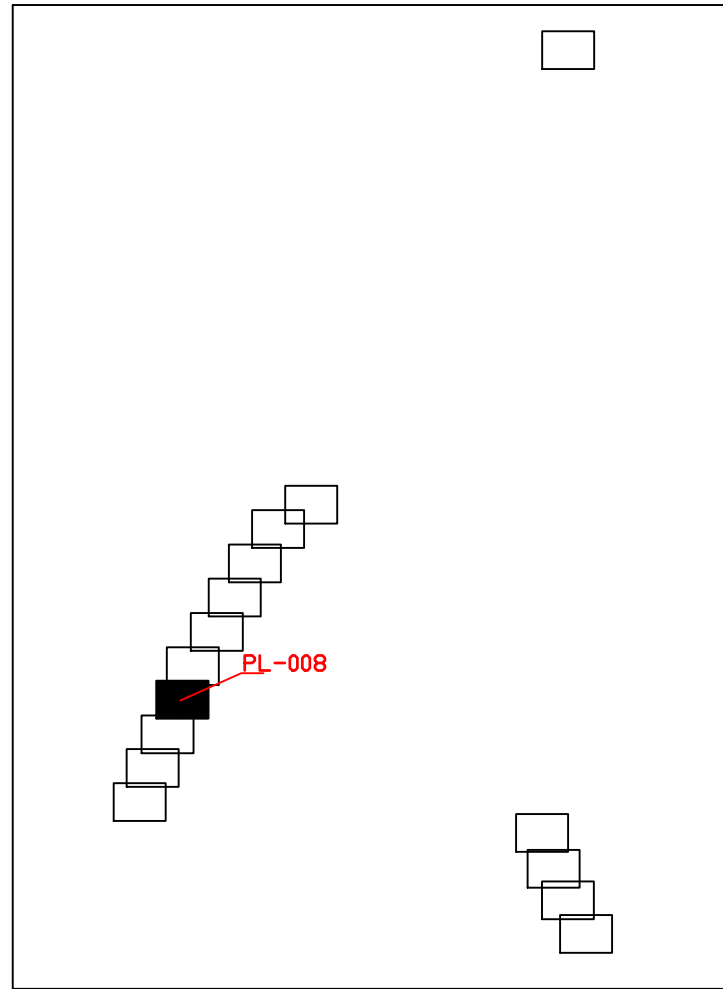

Drum judetean DJ104G

SANT PAMANT



Certifica amplasamentul
Semnatura
Stampila

SC TOPO-PIV SRL Adresa: Str. Plevnei, nr. 25, jud Sibiu		Titlul proiectului CONSOLIDARE DRUM JUDETEAN DJ 104G: SACADATE - NUCET - CORNATEL - ROSIA - NOU, INTRE LOCALITATILE SACADATE SI NUCET	PR.NR 1.10-2018
Masurat ing. topo. PRESECAN IOAN Raportat ing. topo. PRESECAN IOAN Desenat ing. topo. PRESECAN IOAN Autorizatia Nr.0006/2010		Beneficiar: JUDETUL SIBIU Denumire plansa: PLAN DE SITUATIE DRUM JUDETEAN TRONSON 2 KM 3+700-5+100	PL.NR PL-008
SCARA 1:500		Sistem de proiectie STEREO 1970	DATA 11/2018

PLAN DE SITUATIE
scara 1:500




Disponere planse

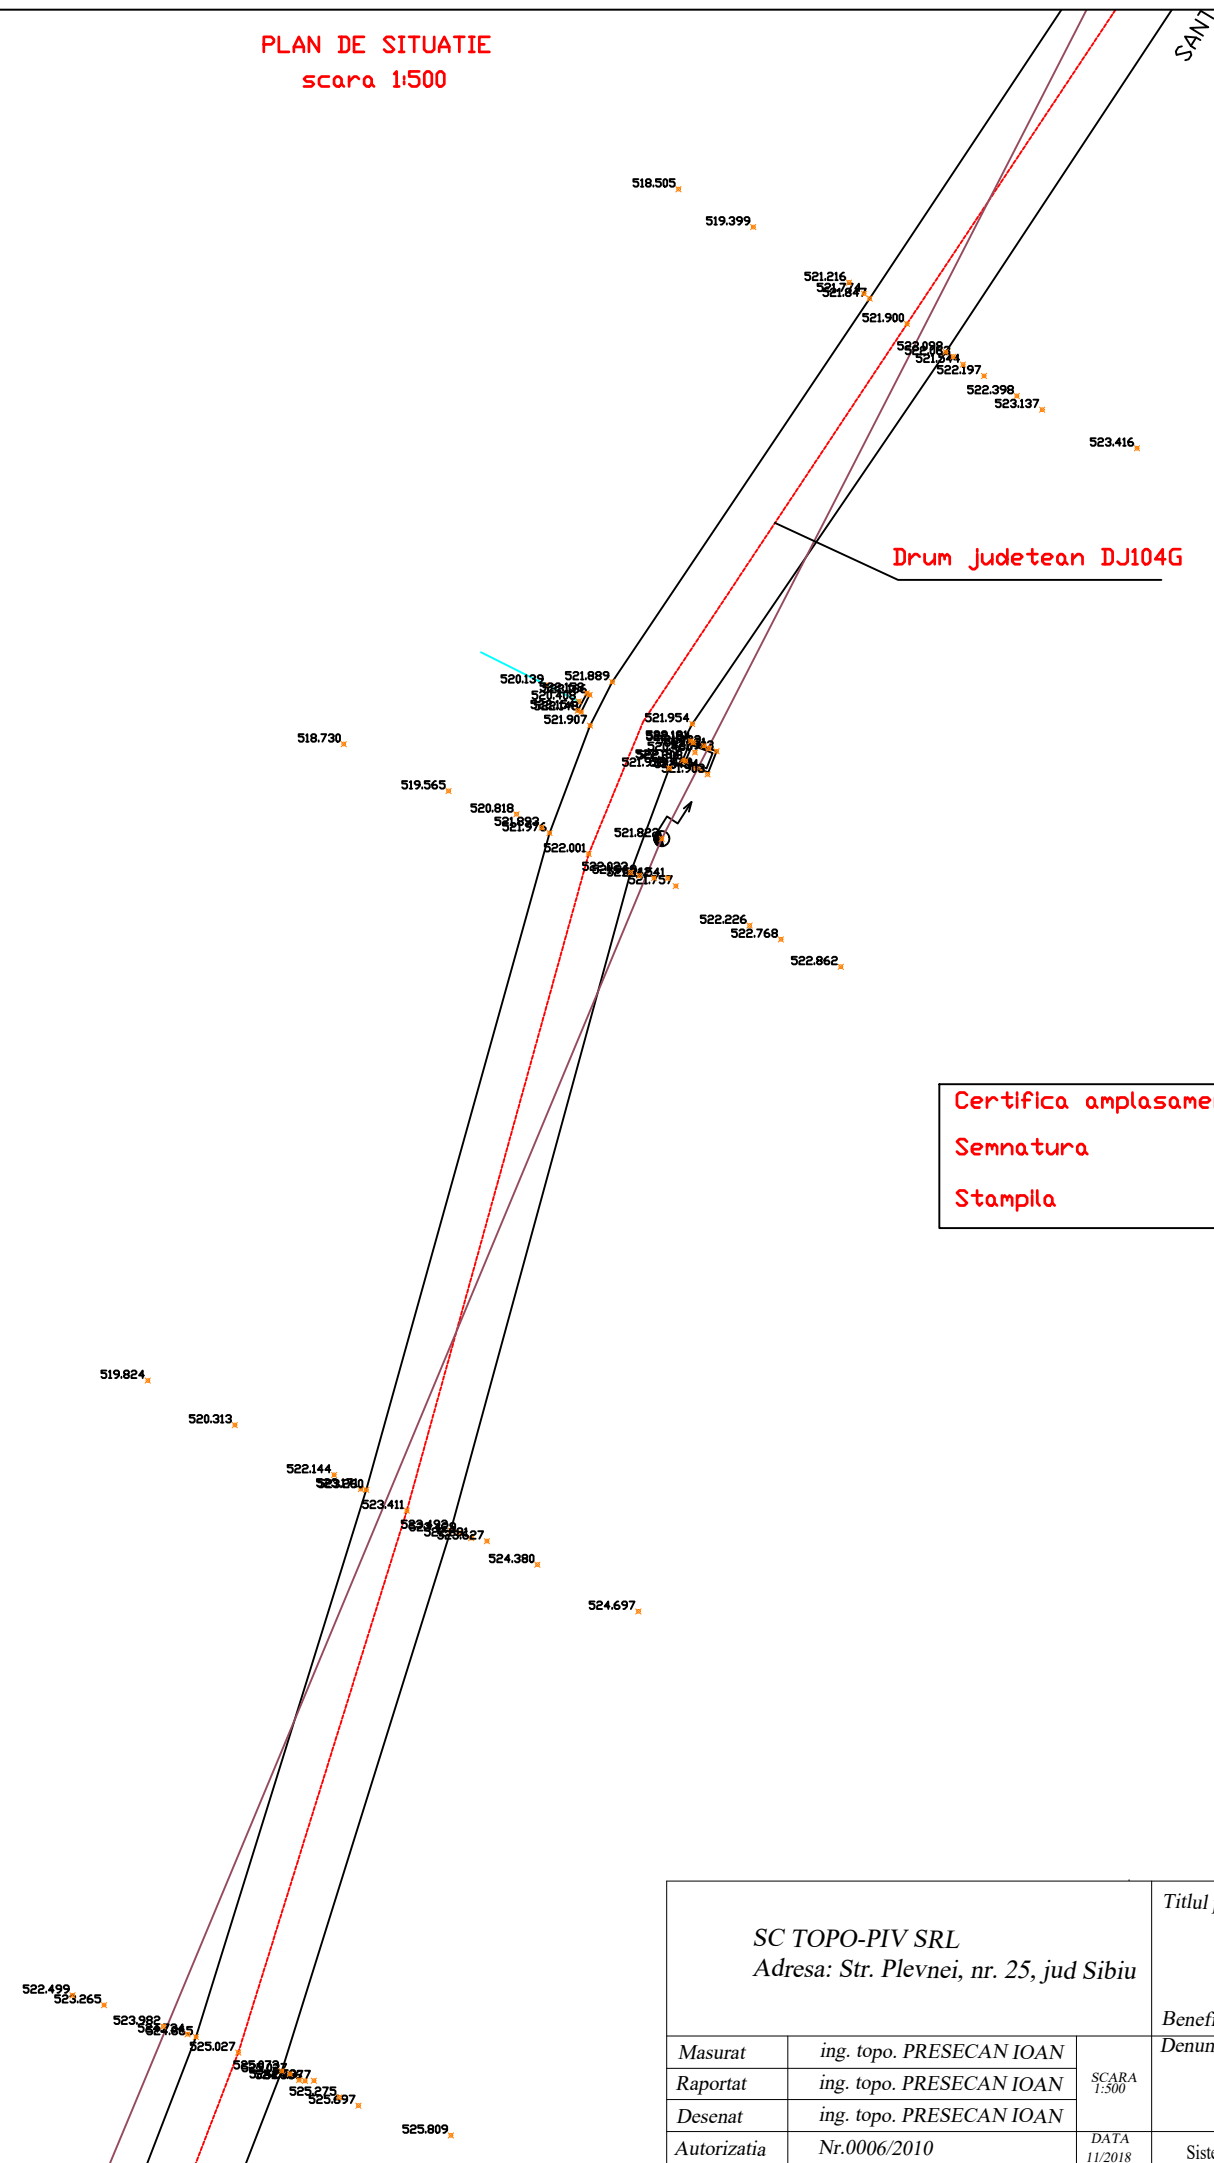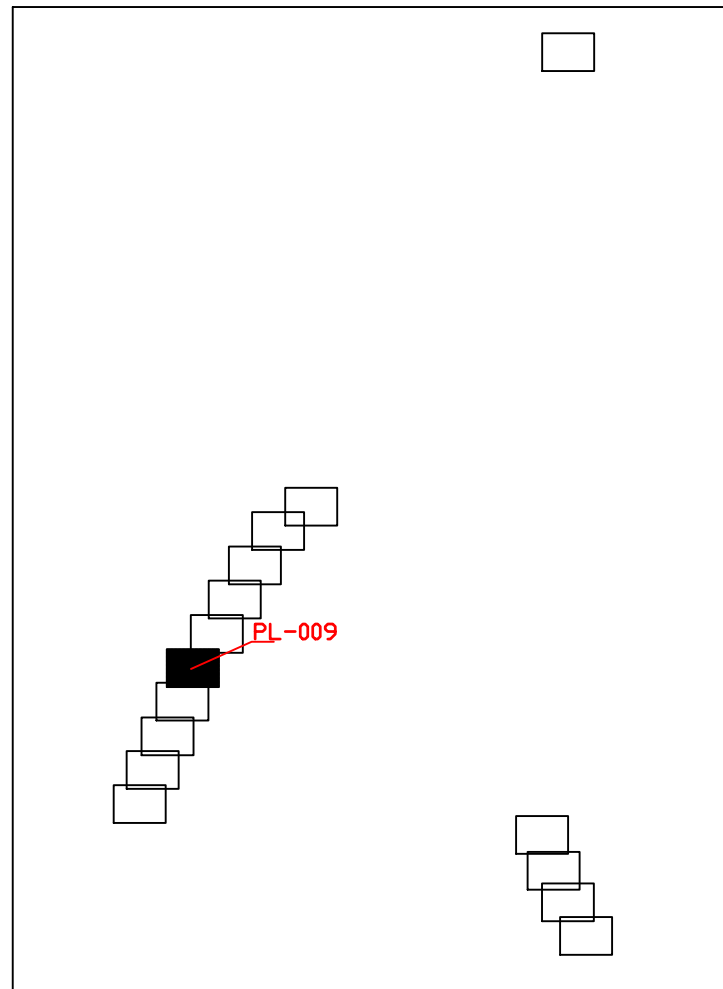

Drum Judetean DJ104G



Certifica amplasamentul
Semnatura
Stampila

SC TOPO-PIV SRL Adresa: Str. Plevnei, nr. 25, jud Sibiu			Titlul proiectului CONSOLIDARE DRUM JUDETEAN DJ 104G: SACADATE - NUCET - CORNATEL - ROSIA - NOU, INTRE LOCALITATILE SACADATE SI NUCET	PR.NR 1.10-2018
Masurat ing. topo. PRESECAN IOAN Raportat ing. topo. PRESECAN IOAN Desenat ing. topo. PRESECAN IOAN Autorizatia Nr.0006/2010			Beneficiar: JUDETUL SIBIU Denumire plansa: PLAN DE SITUATIE DRUM JUDETEAN TRONSON 2 KM 3+700-5+100	PL.NR PL-009
SCARA 1:500			Sistem de proiectie STEREO 1970	
DATA 11/2018				

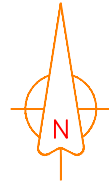

PLAN DE SITUATIE
scara 1:500

Disponere planse

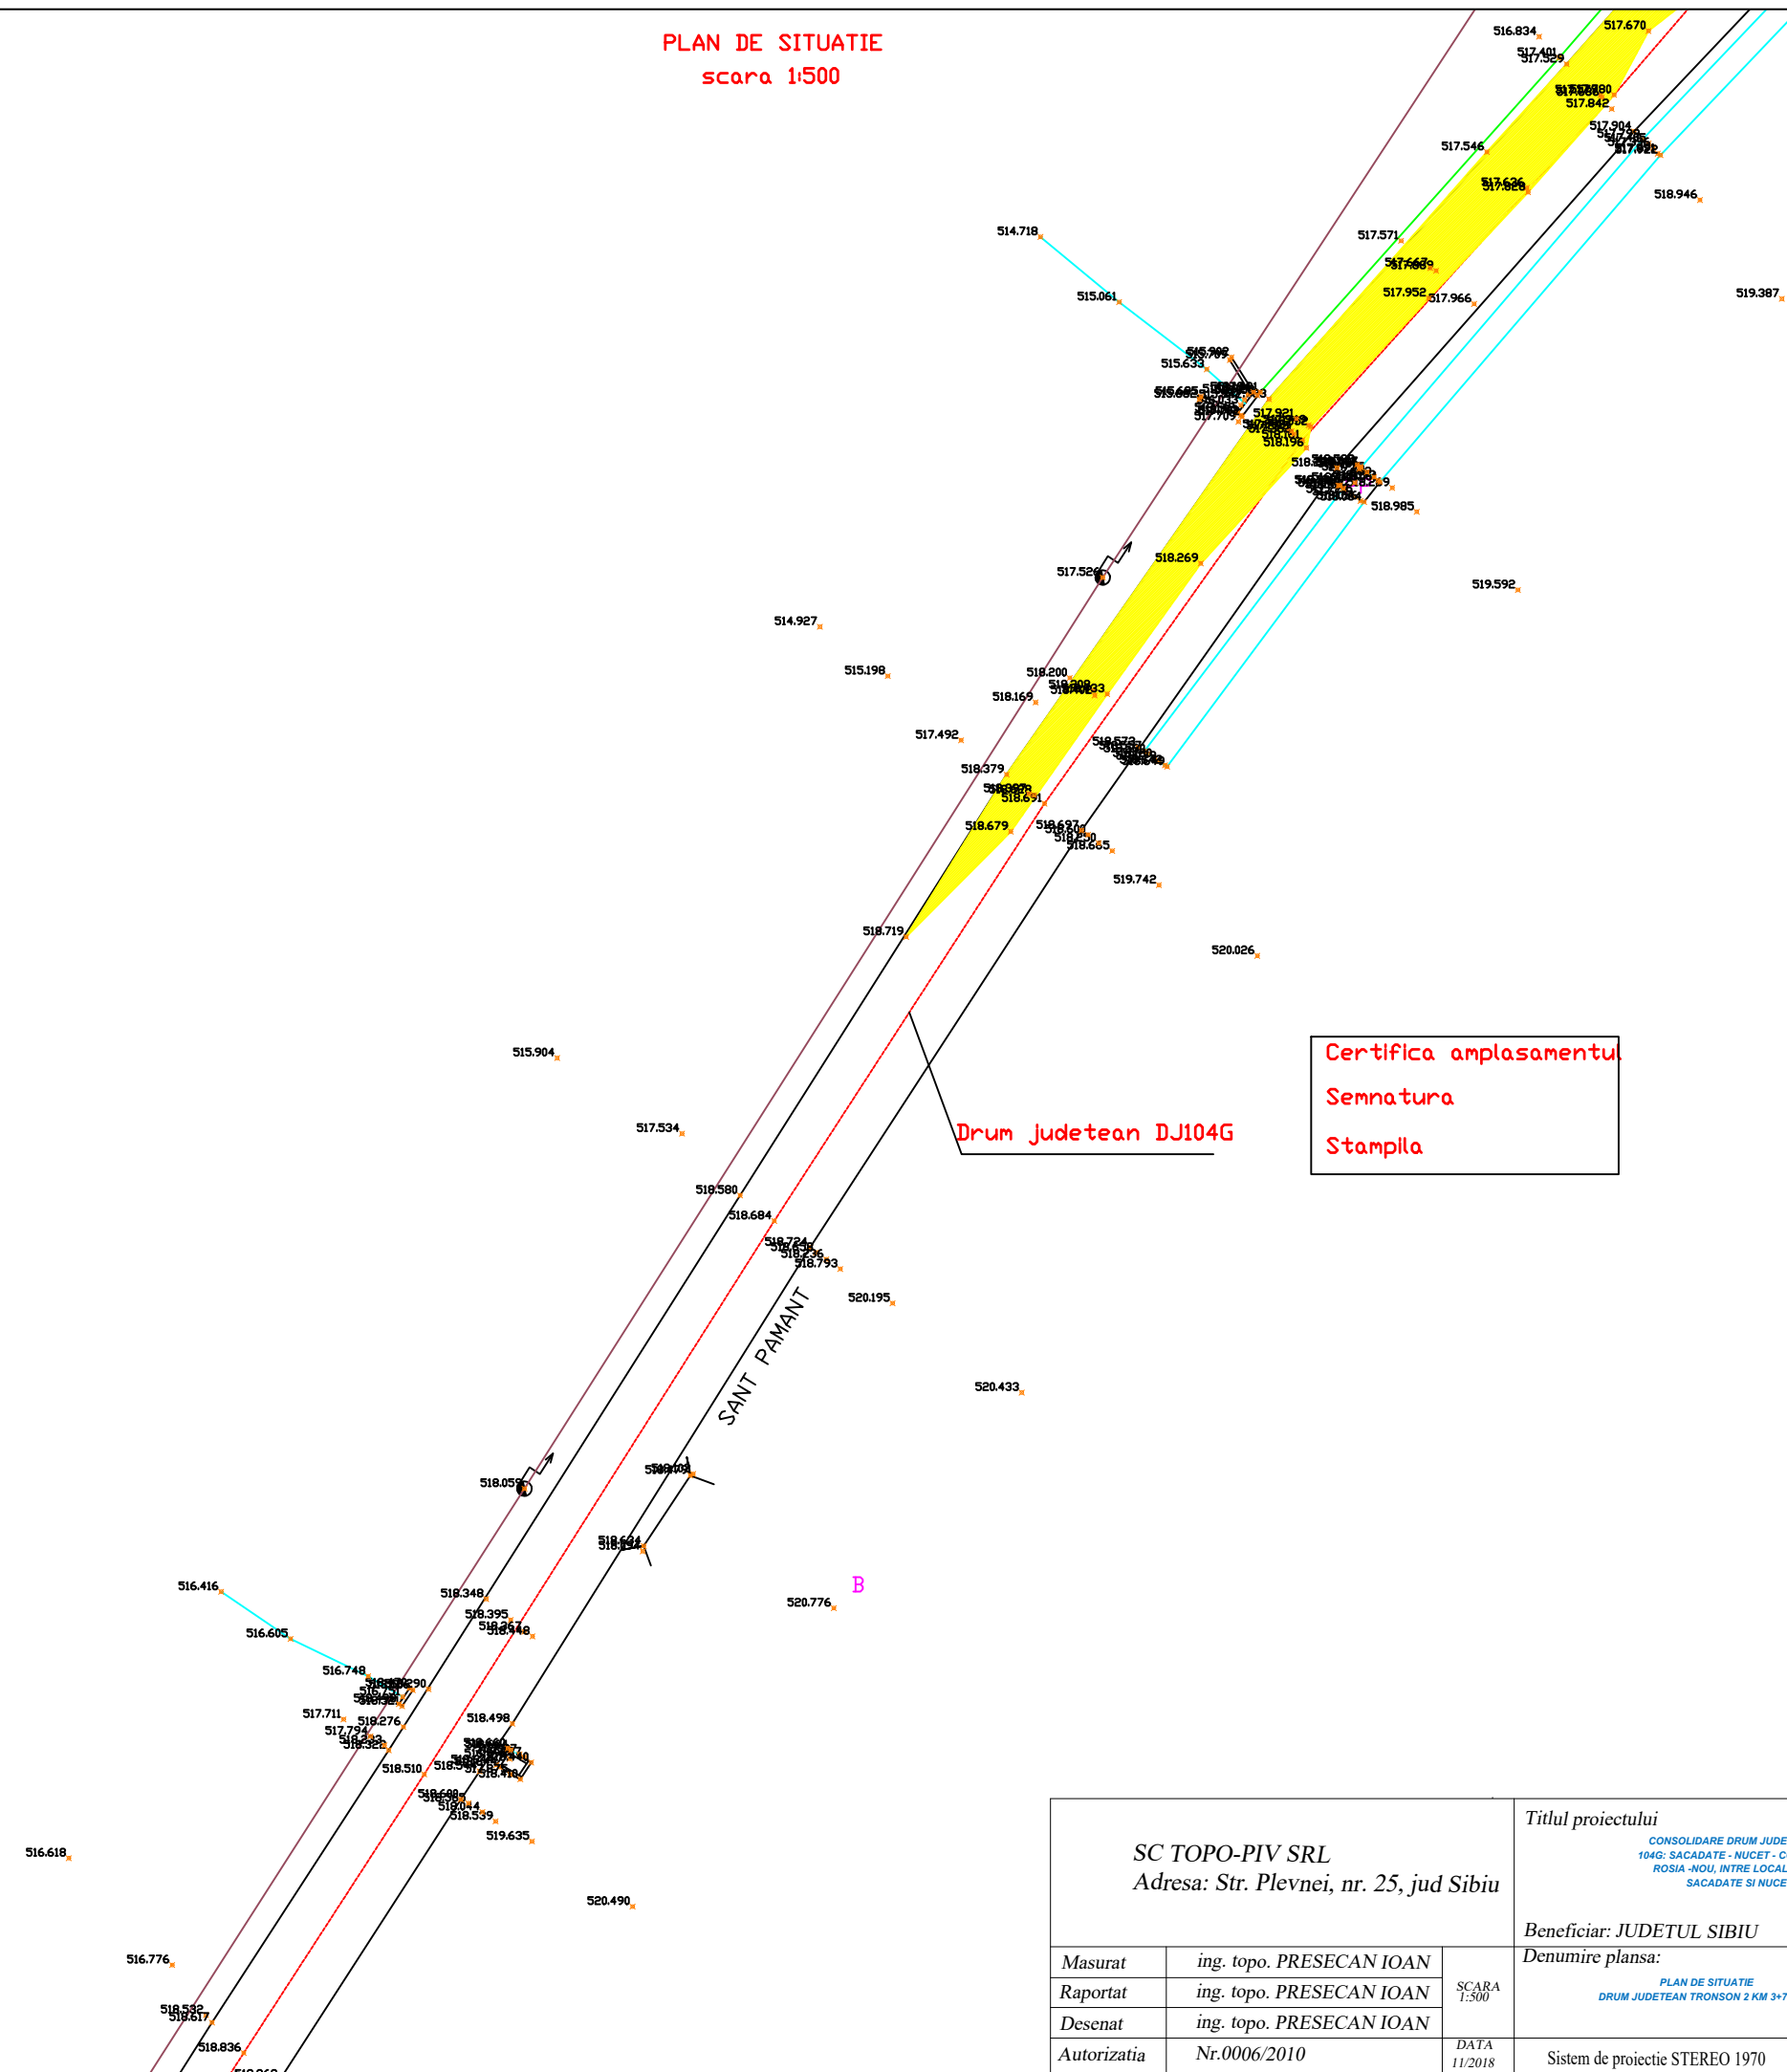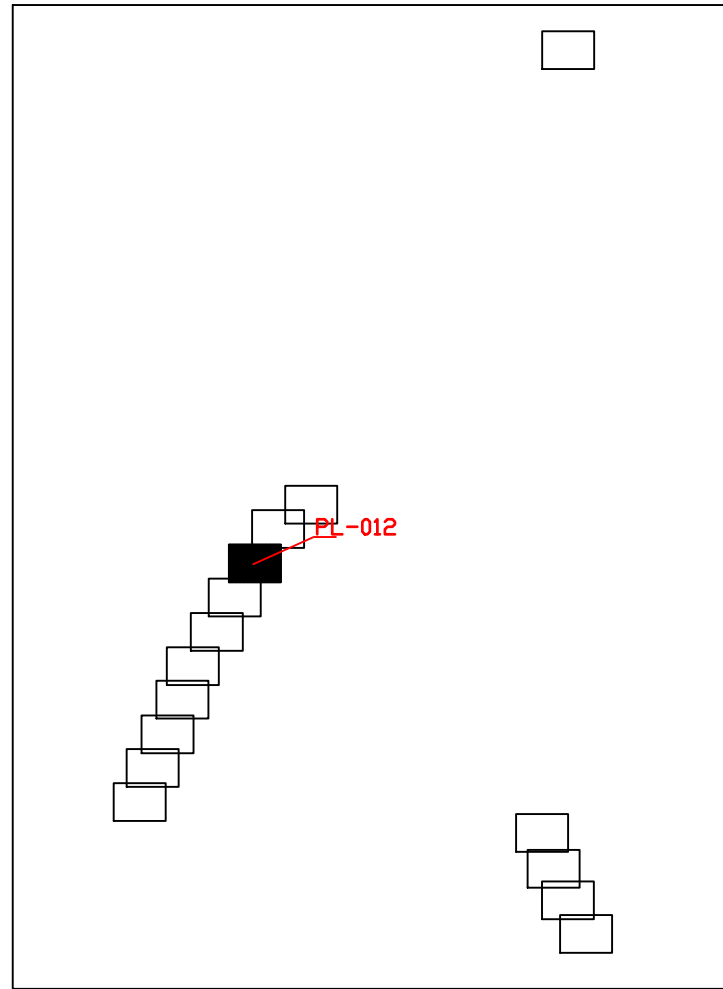


Drum Judetean DJ104G



Certifica amplasamentul
Semnatura
Stampila

<p>SC TOPO-PIV SRL Adresa: Str. Plevnei, nr. 25, jud Sibiu</p>			<p>Titlul proiectului CONSOLIDARE DRUM JUDETEAN DJ 104G: SACADATE - NUCET - CORNATEL - ROSIA - NOU, INTRE LOCALITATILE SACADATE SI NUCET</p>	<p>PR.NR 1.10-2018</p>
<p>Masurat ing. topo. PRESECAN IOAN</p>			<p>Beneficiar: JUDETEL SIBIU</p>	<p>PL.NR PL-012</p>
<p>Raportat ing. topo. PRESECAN IOAN</p>			<p>Denumire plansa: PLAN DE SITUATIE DRUM JUDETEAN TRONSON 2 KM 3+700-5+100</p>	
<p>Desenat ing. topo. PRESECAN IOAN</p>			<p>SCARA 1:500</p>	
<p>Autorizatia Nr.0006/2010</p>			<p>DATA 11/2018</p>	
			<p>Sistem de proiectie STEREO 1970</p>	

PLAN DE SITUATIE
scara 1:500

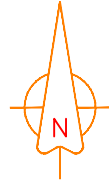


Disponere planse

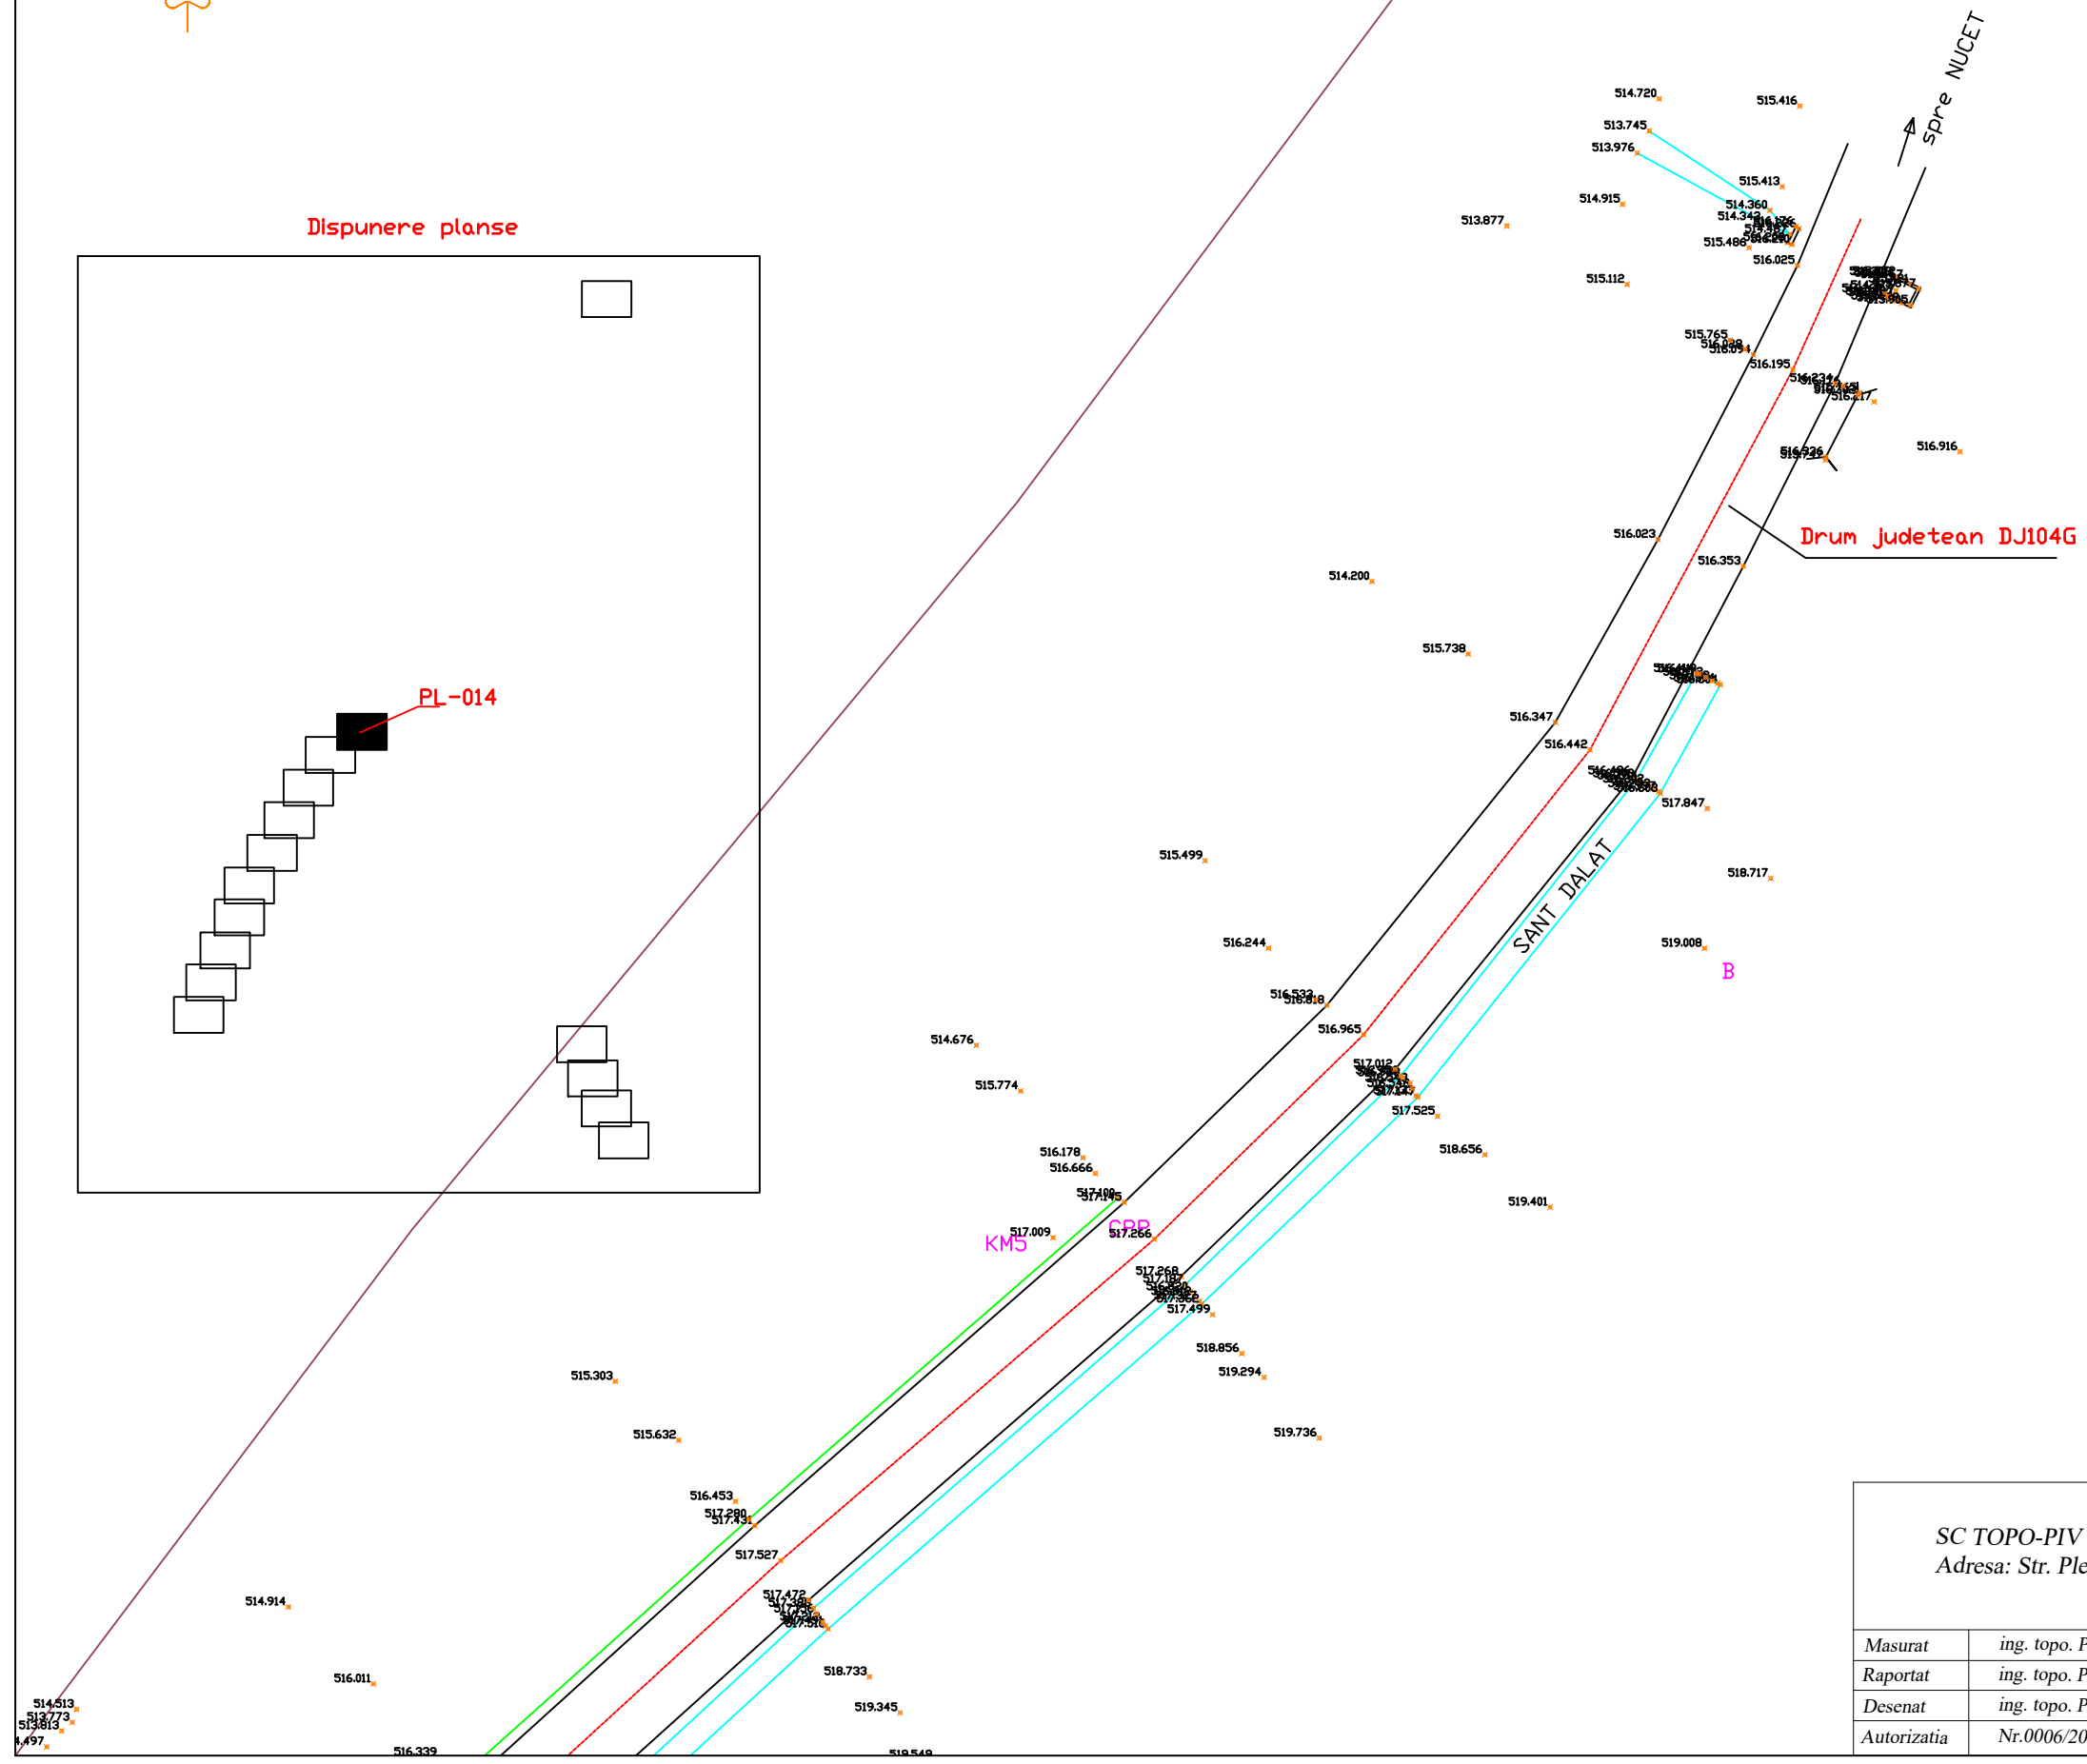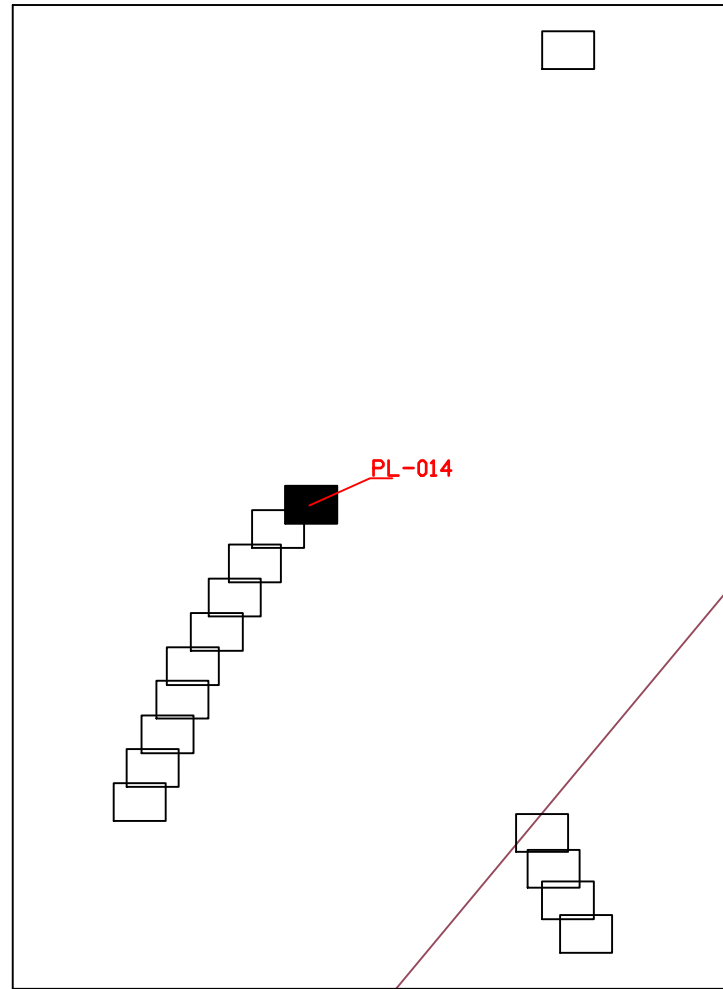


Certifica amplasamentul
Semnatura
Stampila

SC TOPO-PIV SRL Adresa: Str. Plevnei, nr. 25, jud Sibiu			Titlul proiectului CONSOLIDARE DRUM JUDETEAN DJ 104G: SACADATE - NUCET - CORNATEL - ROSIA - NOU, INTRE LOCALITATILE SACADATE SI NUCET	PR.NR 1.10-2018
Beneficiar: JUDETUL SIBIU			Denumire plansa: PLAN DE SITUATIE DRUM JUDETEAN TRONSON 2 KM 3+700-5+100	PL.NR PL-014
Masurat	ing. topo. PRESECAN IOAN	SCARA 1:500	Sistem de proiectie STEREO 1970	
Raportat	ing. topo. PRESECAN IOAN			
Desenat	ing. topo. PRESECAN IOAN			
Autorizatia	Nr.0006/2010	DATA 11/2018		

PLAN DE SITUATIE
scara 1:500

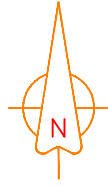


Disponere planse

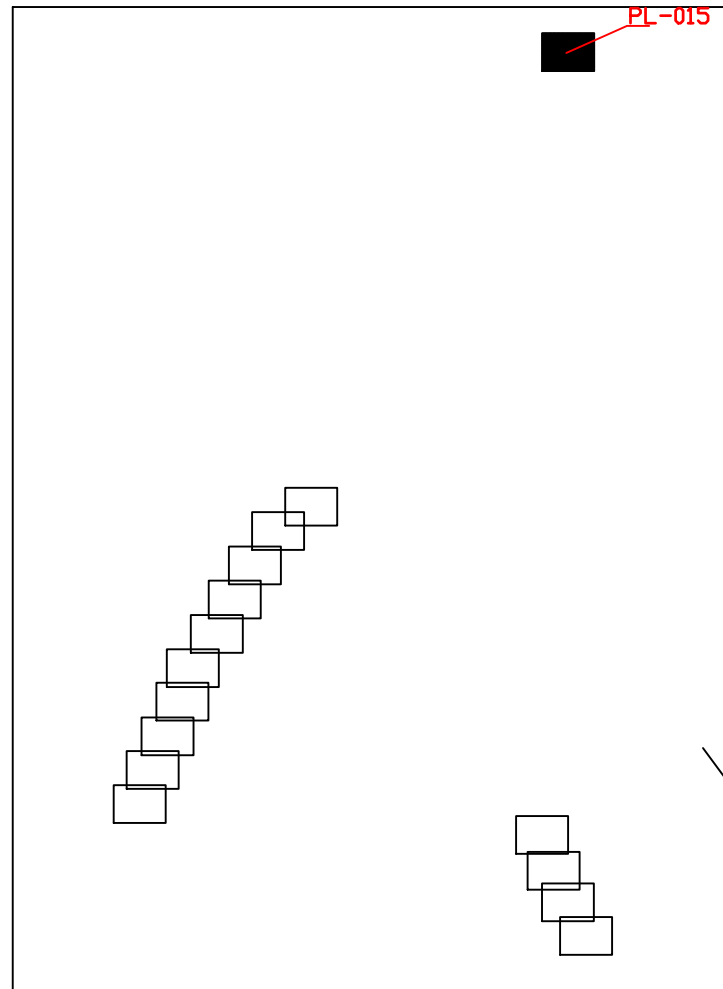

PL-015

Drum Judetean DJ104G

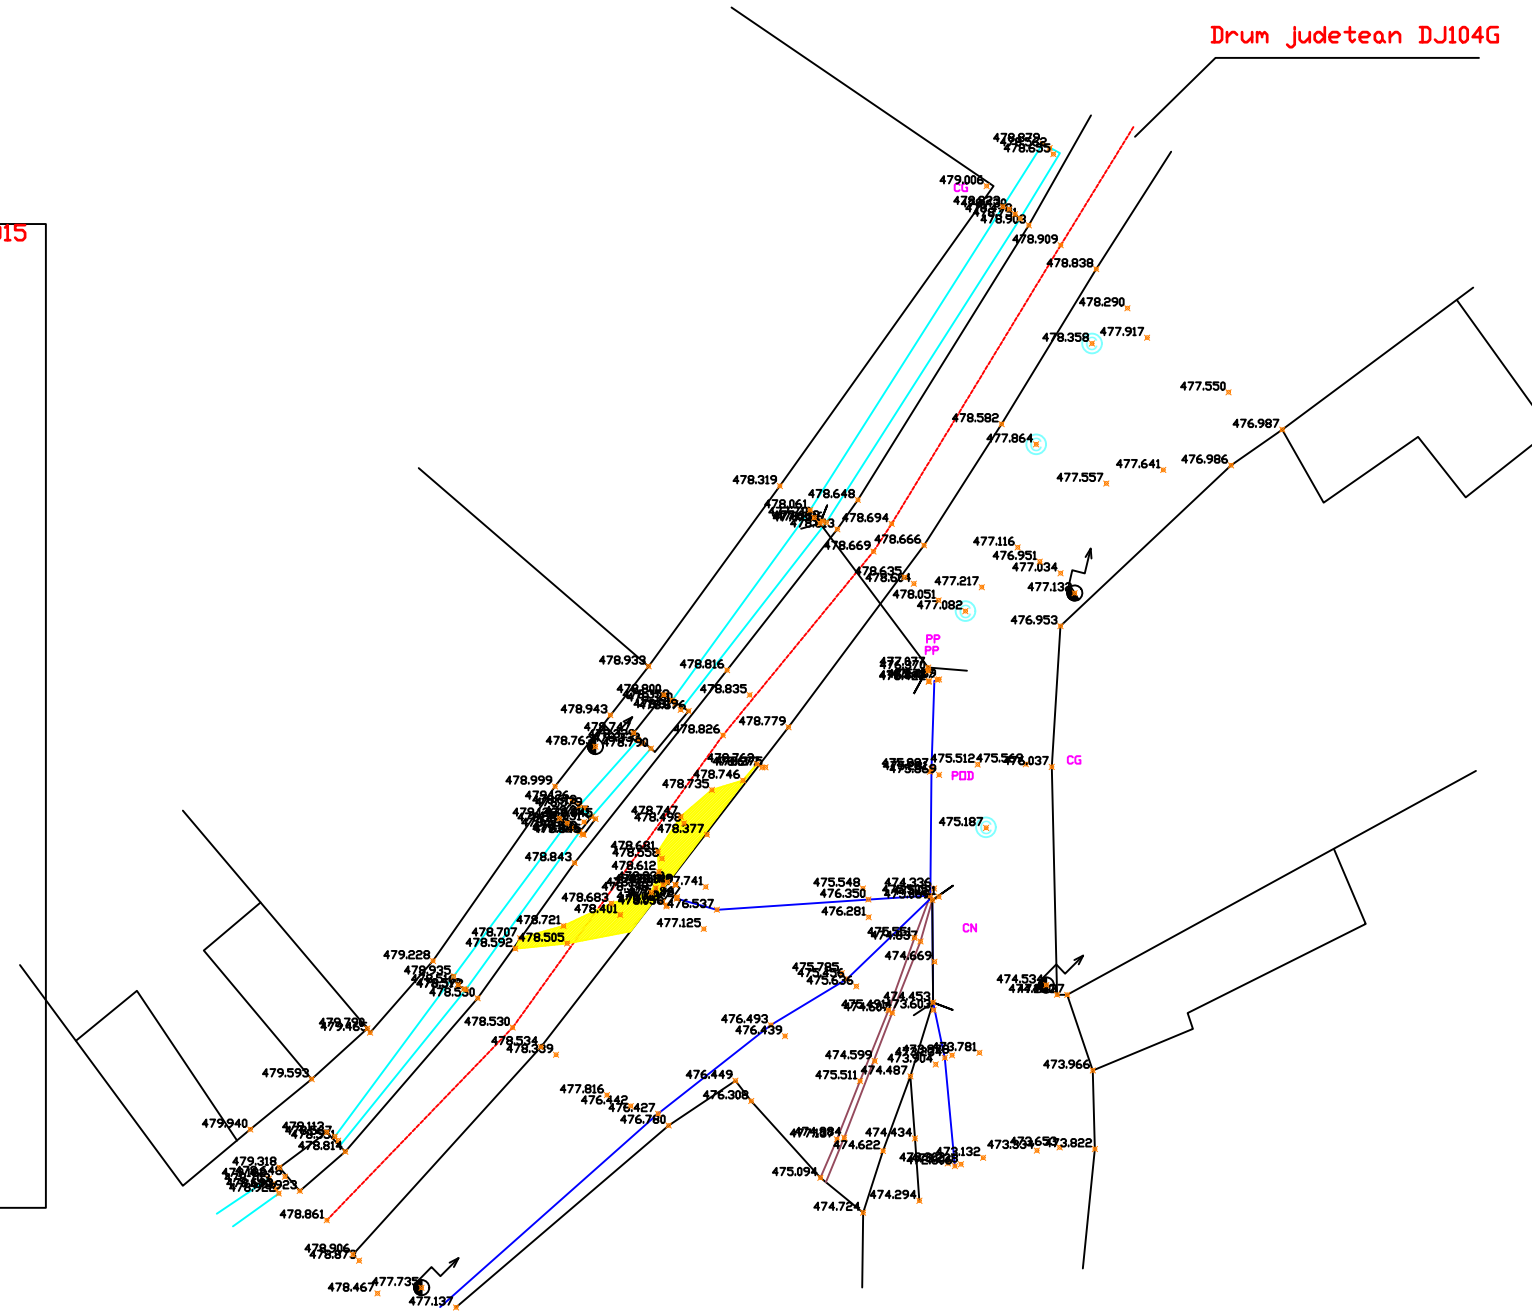

Certifica amplasamentul
Semnatura
Stampila

SC TOPO-PIV SRL Adresa: Str. Plevnei, nr. 25, jud Sibiu		Titlul proiectului CONSOLIDARE DRUM JUDETEAN DJ 104G: SACADATE - NUCET - CORNATEL - ROSIA - NOU, INTRE LOCALITATILE SACADATE SI NUCET	PR.NR 1.10-2018
Beneficiar: JUDETUL SIBIU		Denumire plansa: PLAN DE SITUATIE DRUM JUDETEAN TRONSON 3 KM 7+100-7+200	PL.NR PL-015
Masurat	ing. topo. PRESECAN IOAN	SCARA 1:500	Sistem de proiectie STEREO 1970
Raportat	ing. topo. PRESECAN IOAN		
Desenat	ing. topo. PRESECAN IOAN		
Autorizatia	Nr.0006/2010	DATA 11/2018	