




PLAN SITUATIE  
SC.1:500

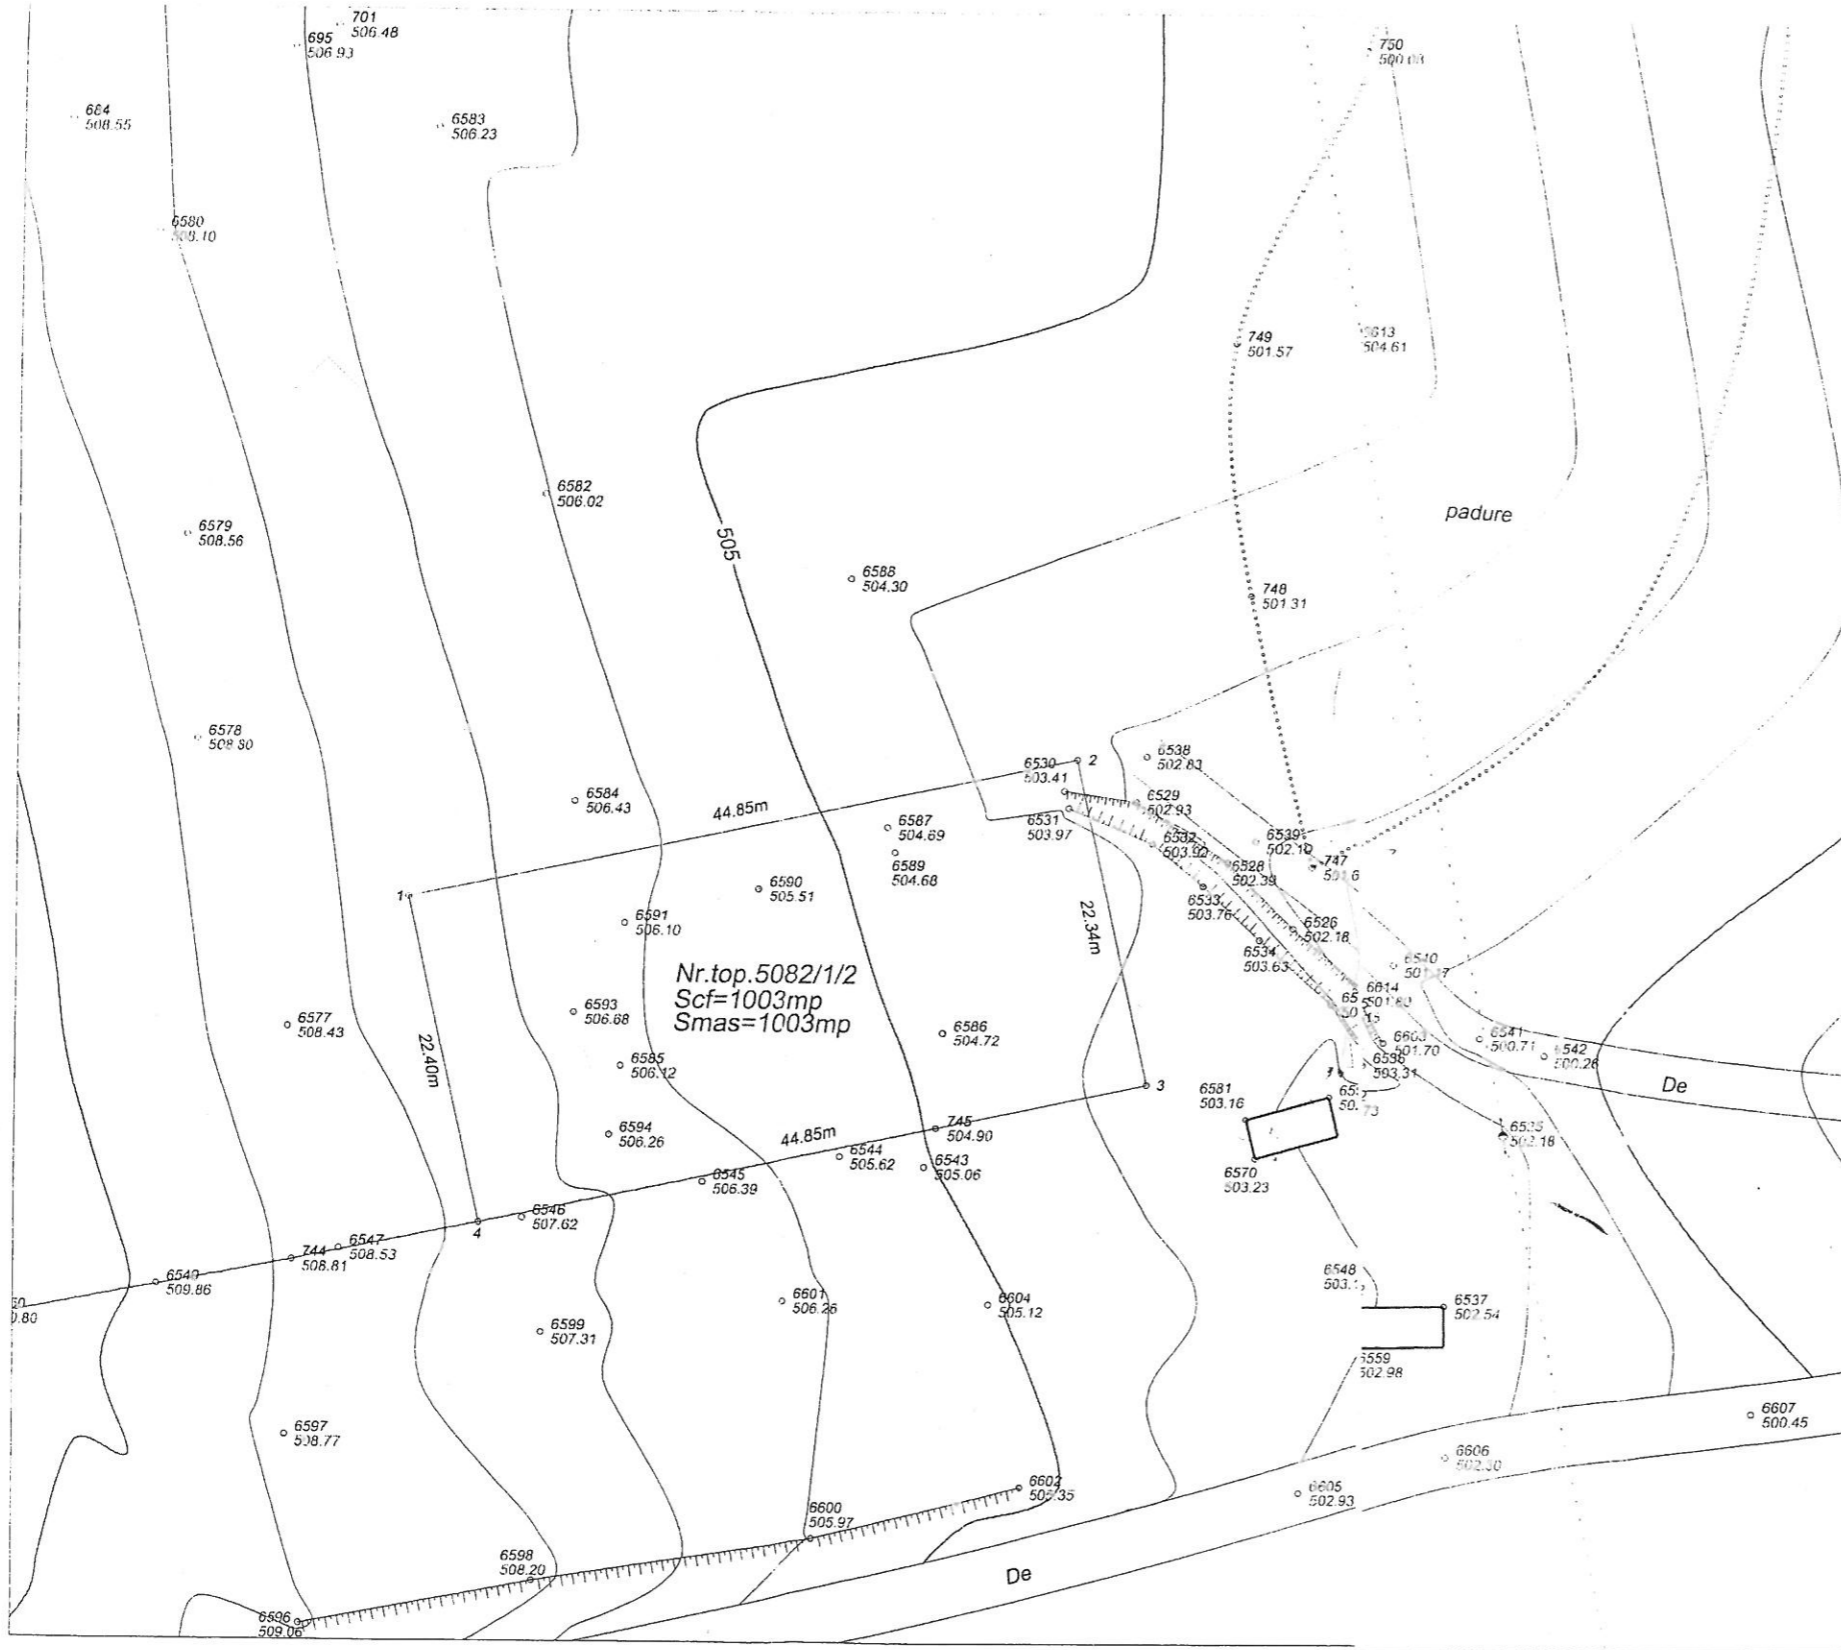

PLAN INCADRARE IN ZONA  
SC.1:5000

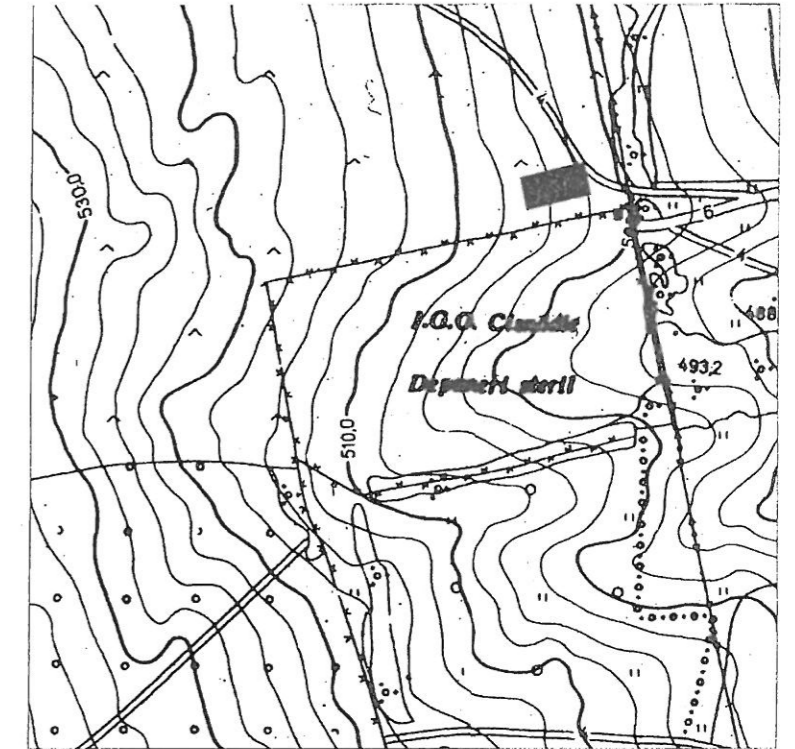

476 12-02-2007

	s.c. G.T.C. MAP SERV s.r.l. 550197 SIBIU str. Morilor nr. 37 ROMANIA Tel/Fax. +40-(0)269-213185 E-mail: gtcmapserv@gmail.com		Ridicare topografică conform L.453/2001 Cisnădie-extravilan Beneficiar: PRIMARIA ORAS CISNADIE	
	NUMELE SI PRENUMELE Masurat Desenat Verificat	SEMNĂTURA Morindau Anton Sever Morindau Anton Sever Remetean Cristian	SCARA 1:500 1:5000	PLAN SITUATIE PLAN INCADRARE IN ZONA

